
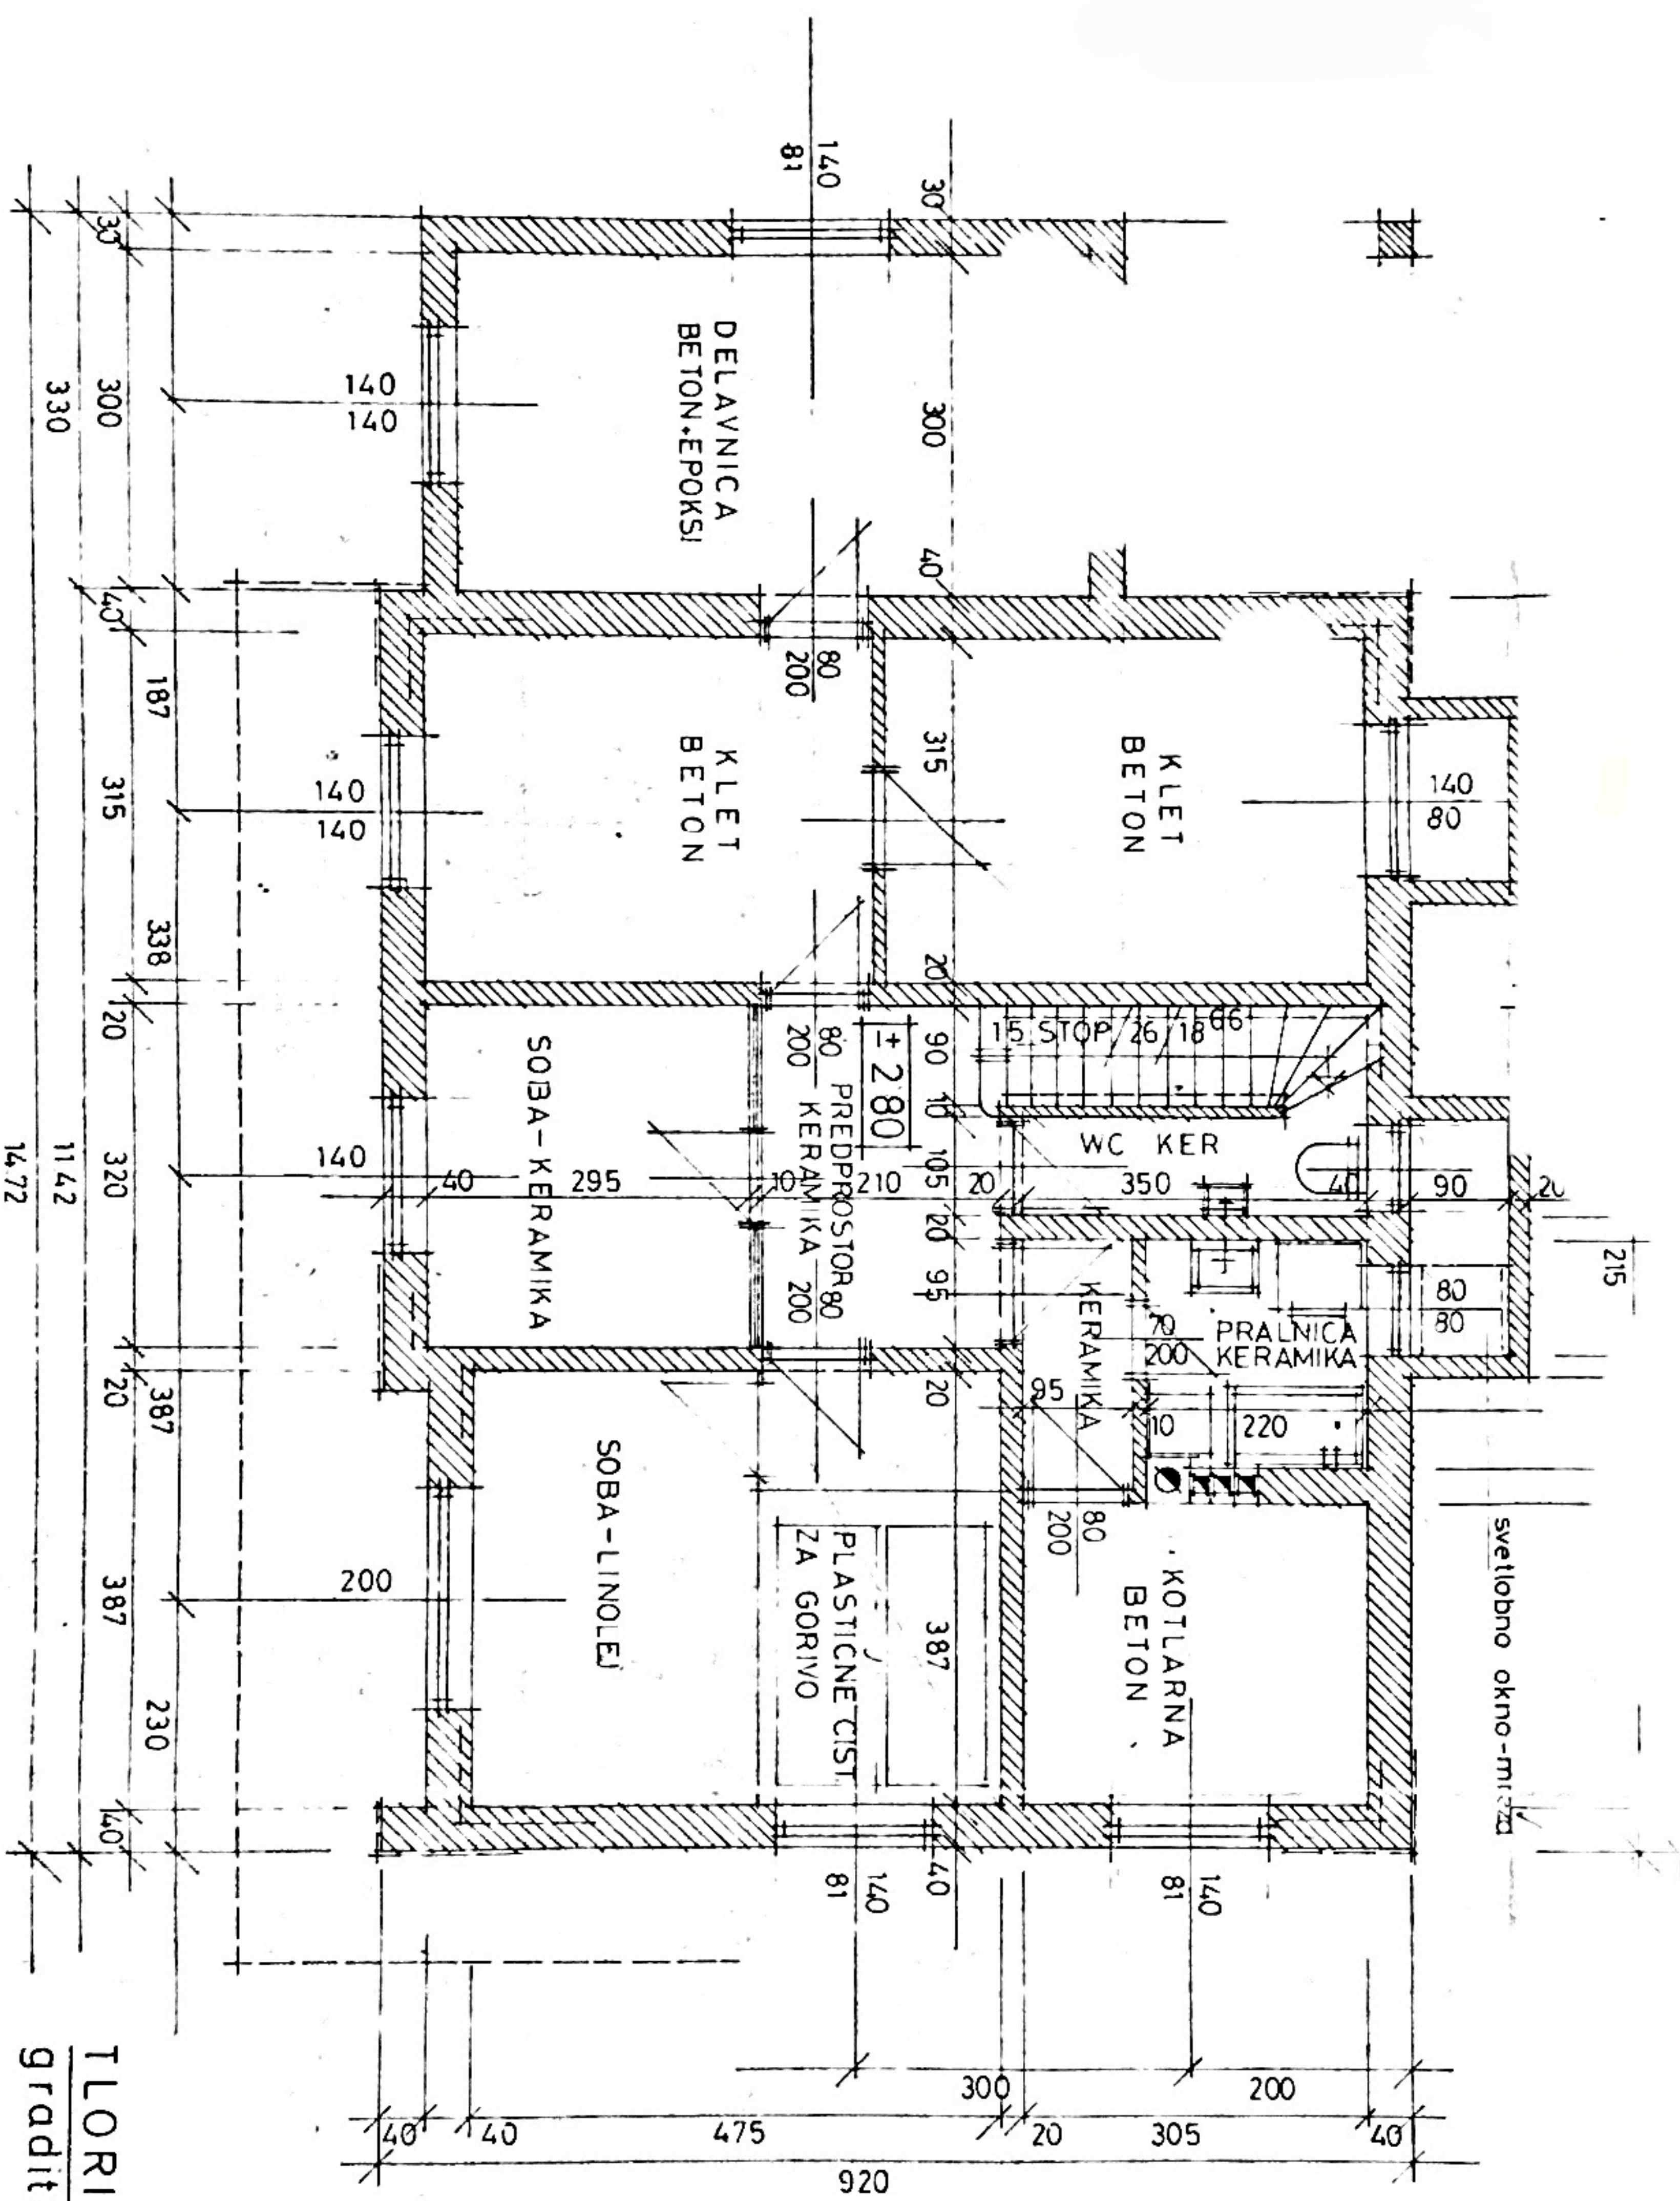
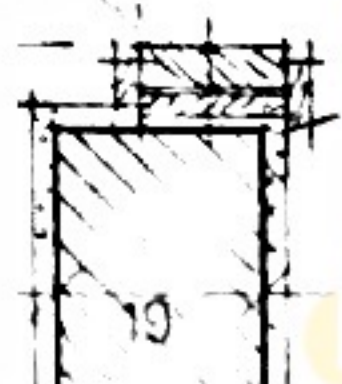



IZPANIČEV

00

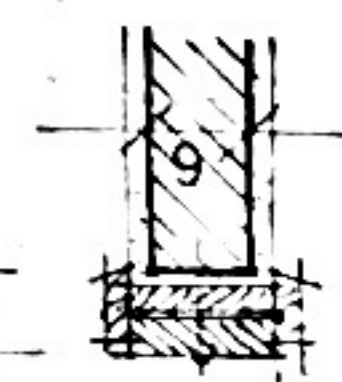

ILORIS KLETI M=1:50
graditelj Ledinek Anton

št. 01

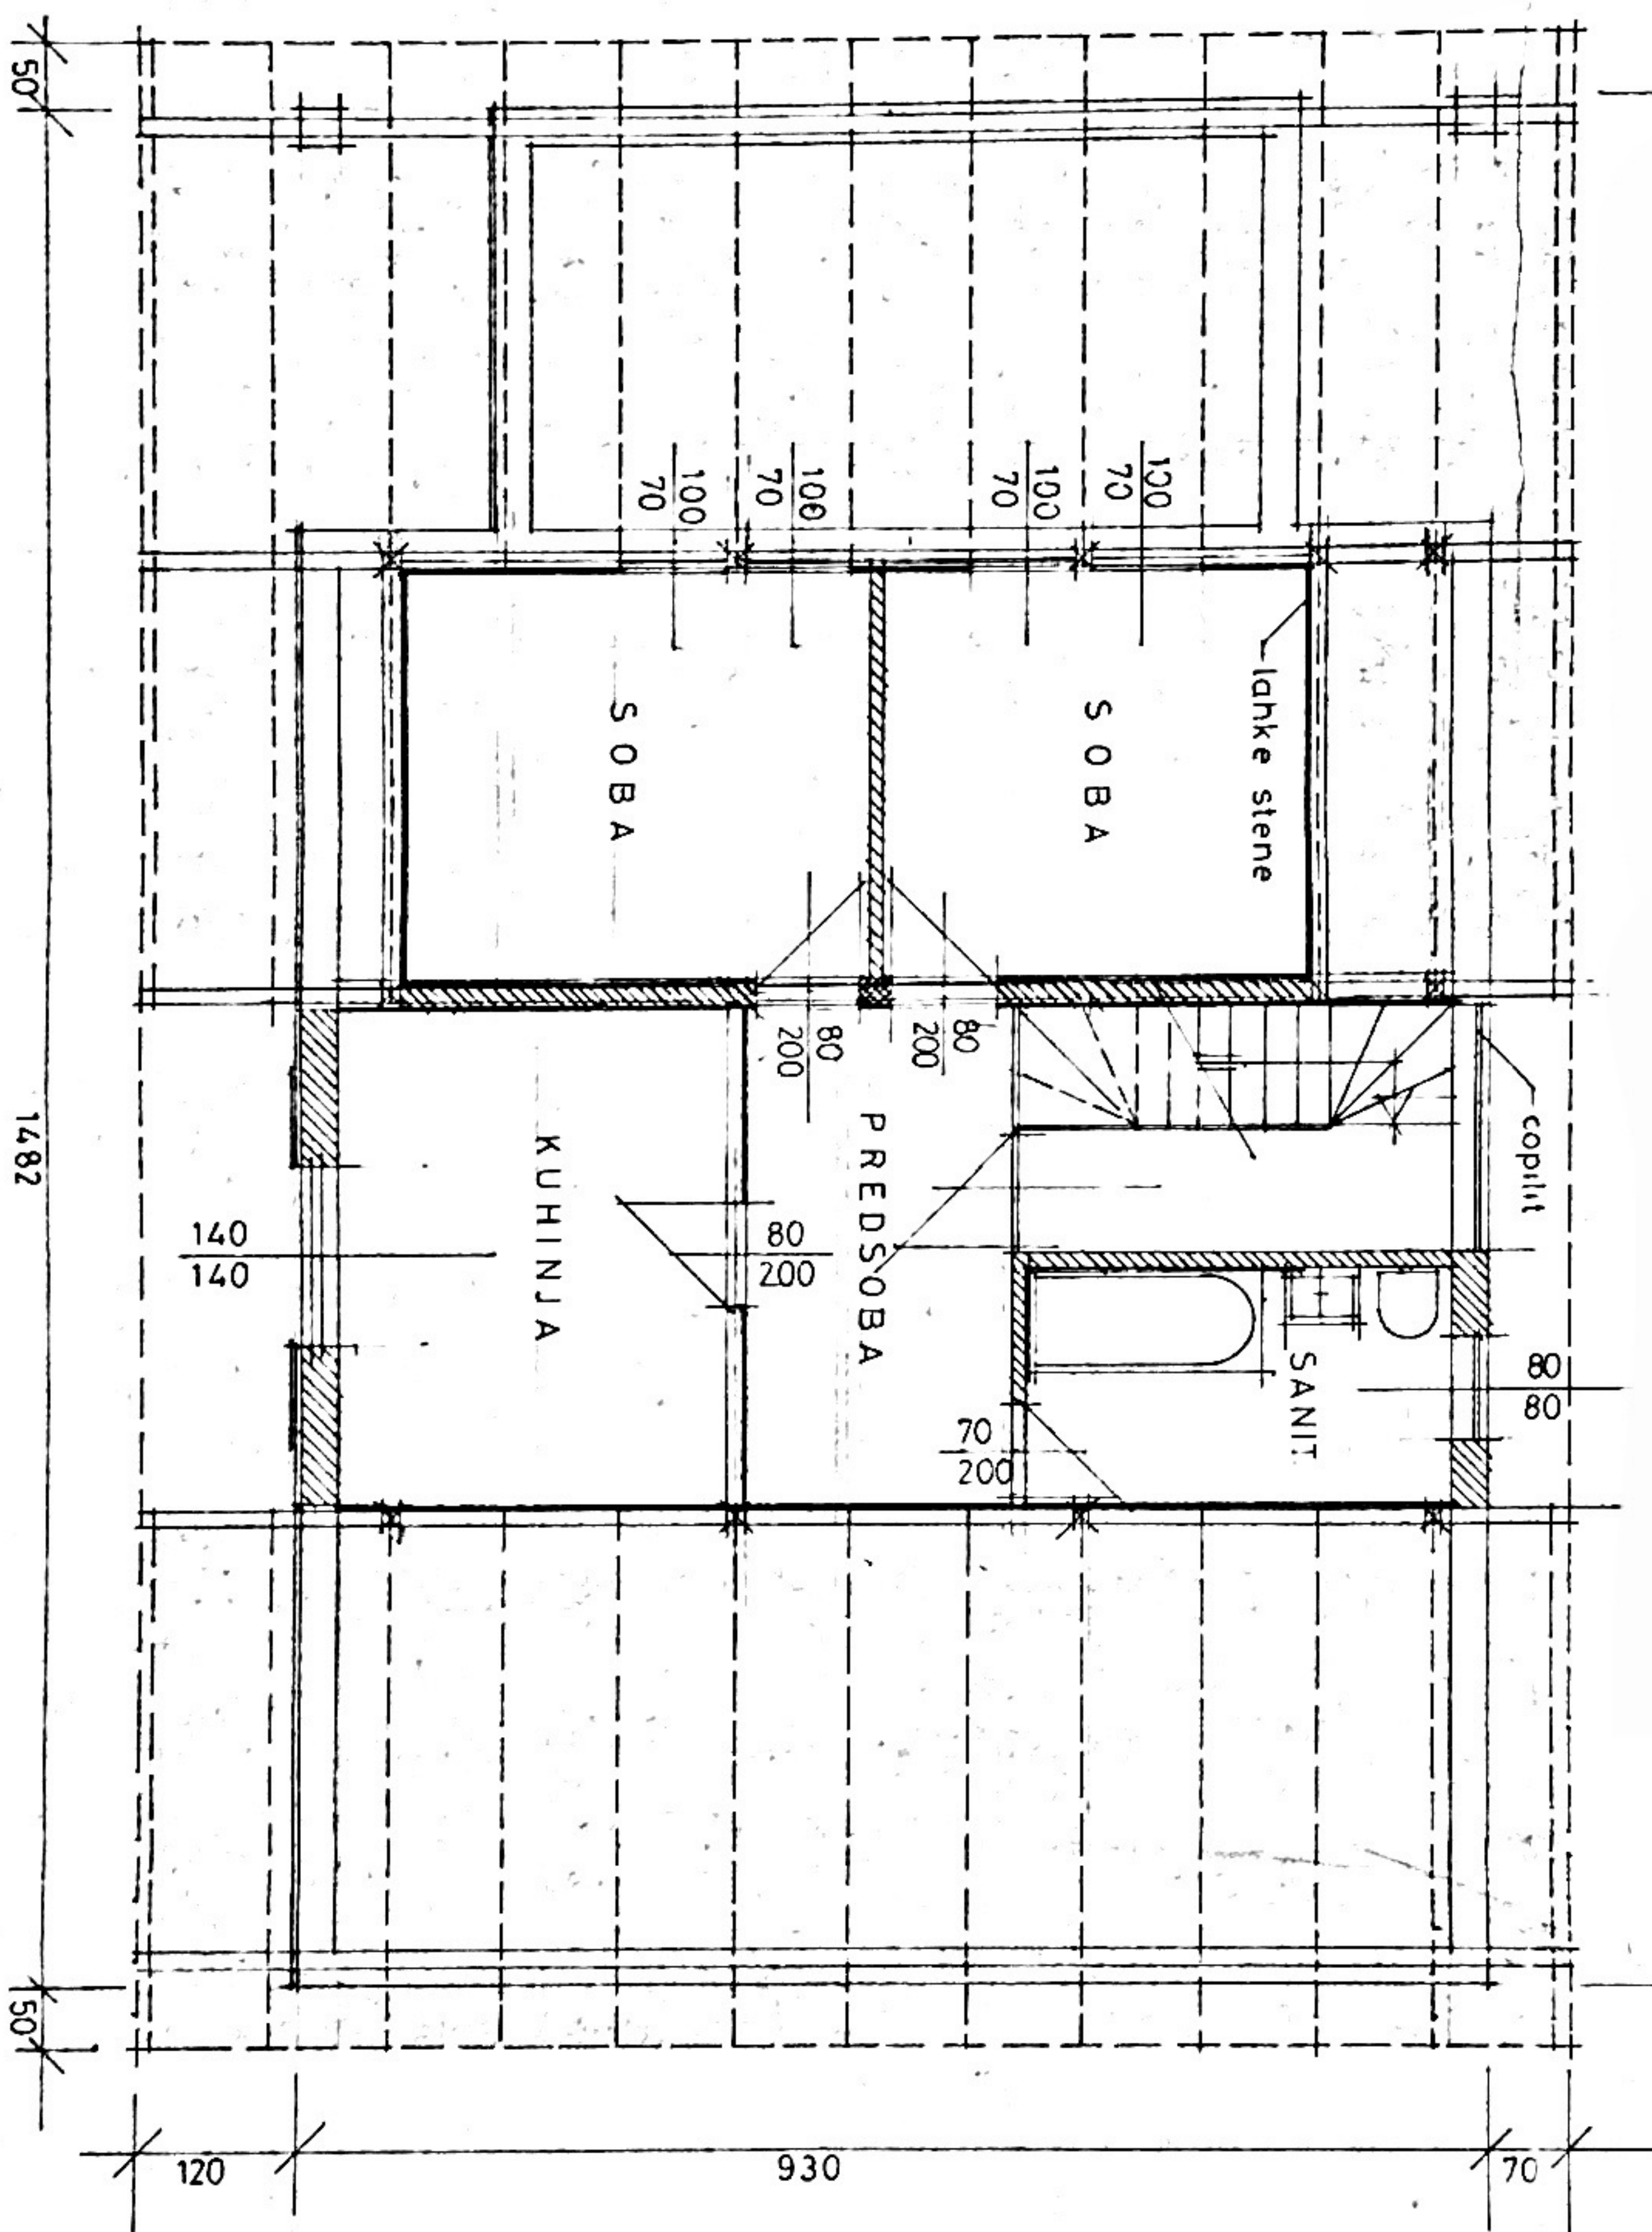

30

tlak
estrih
sipoteks
hidroizolacija
podbeton
tampon-gramoza

220

90



345

280


5

NACRT PODSTREŠJA M-150
graditelj Ledinek Anton


št. 03

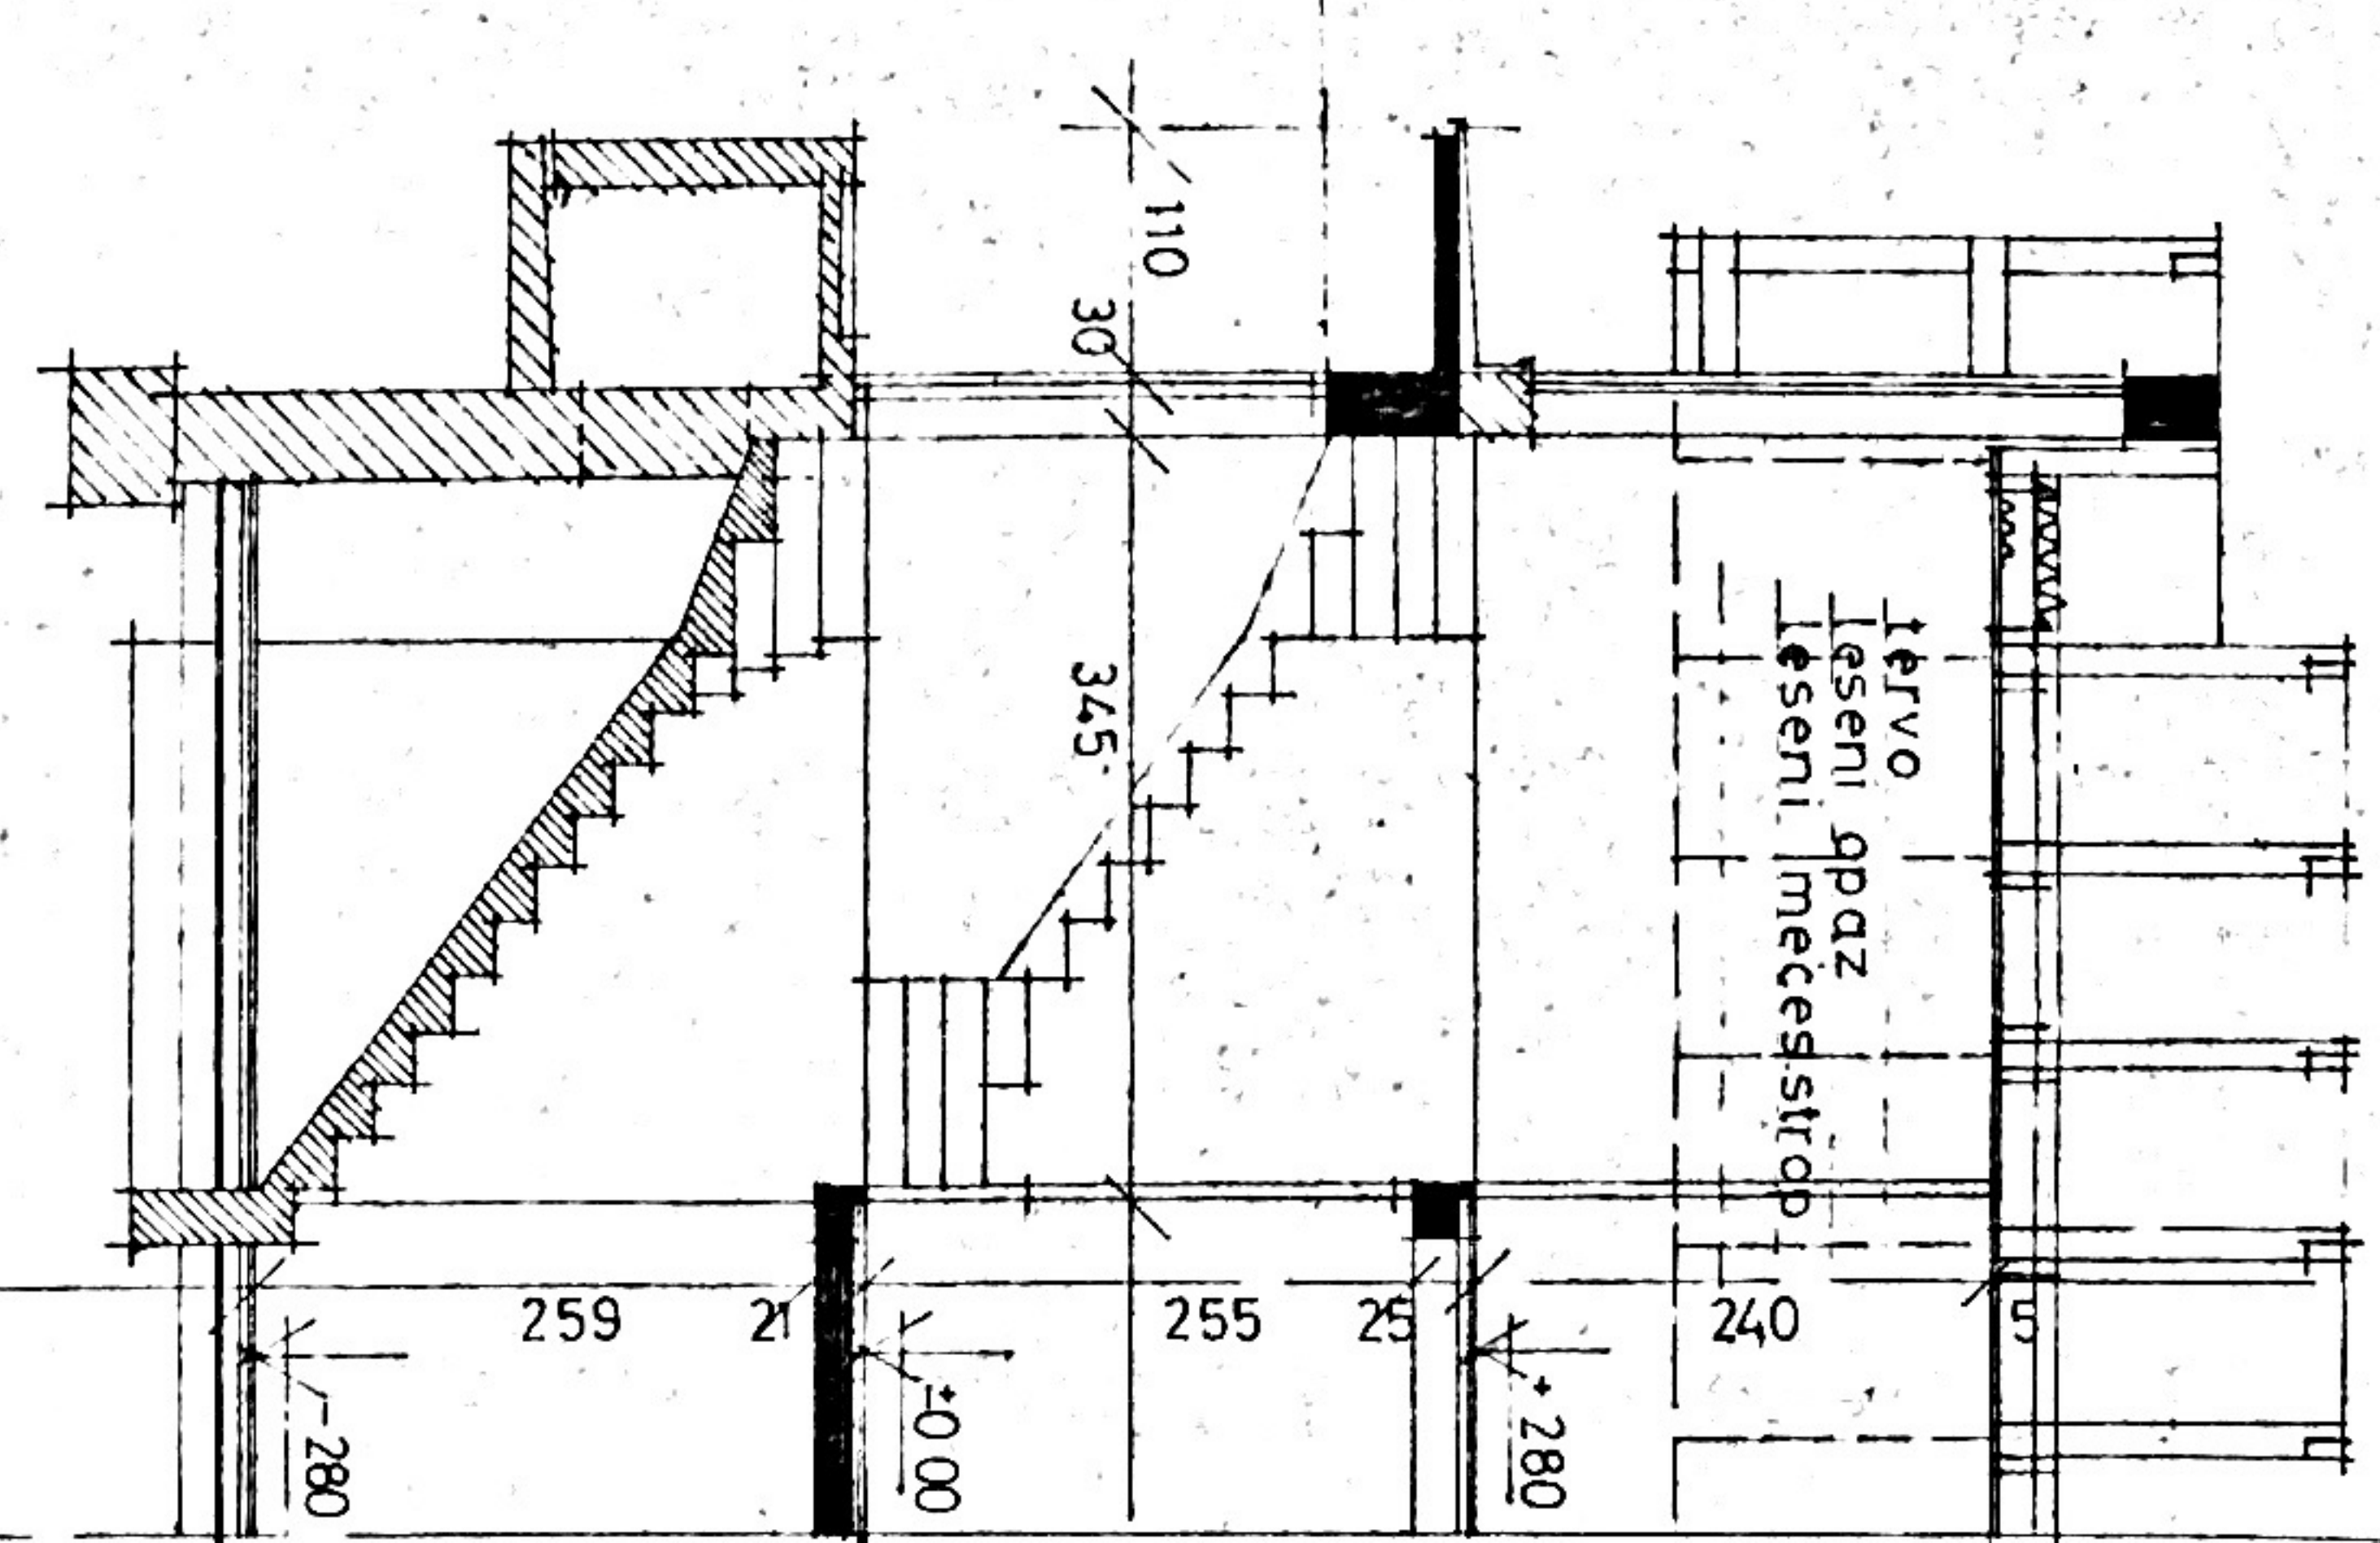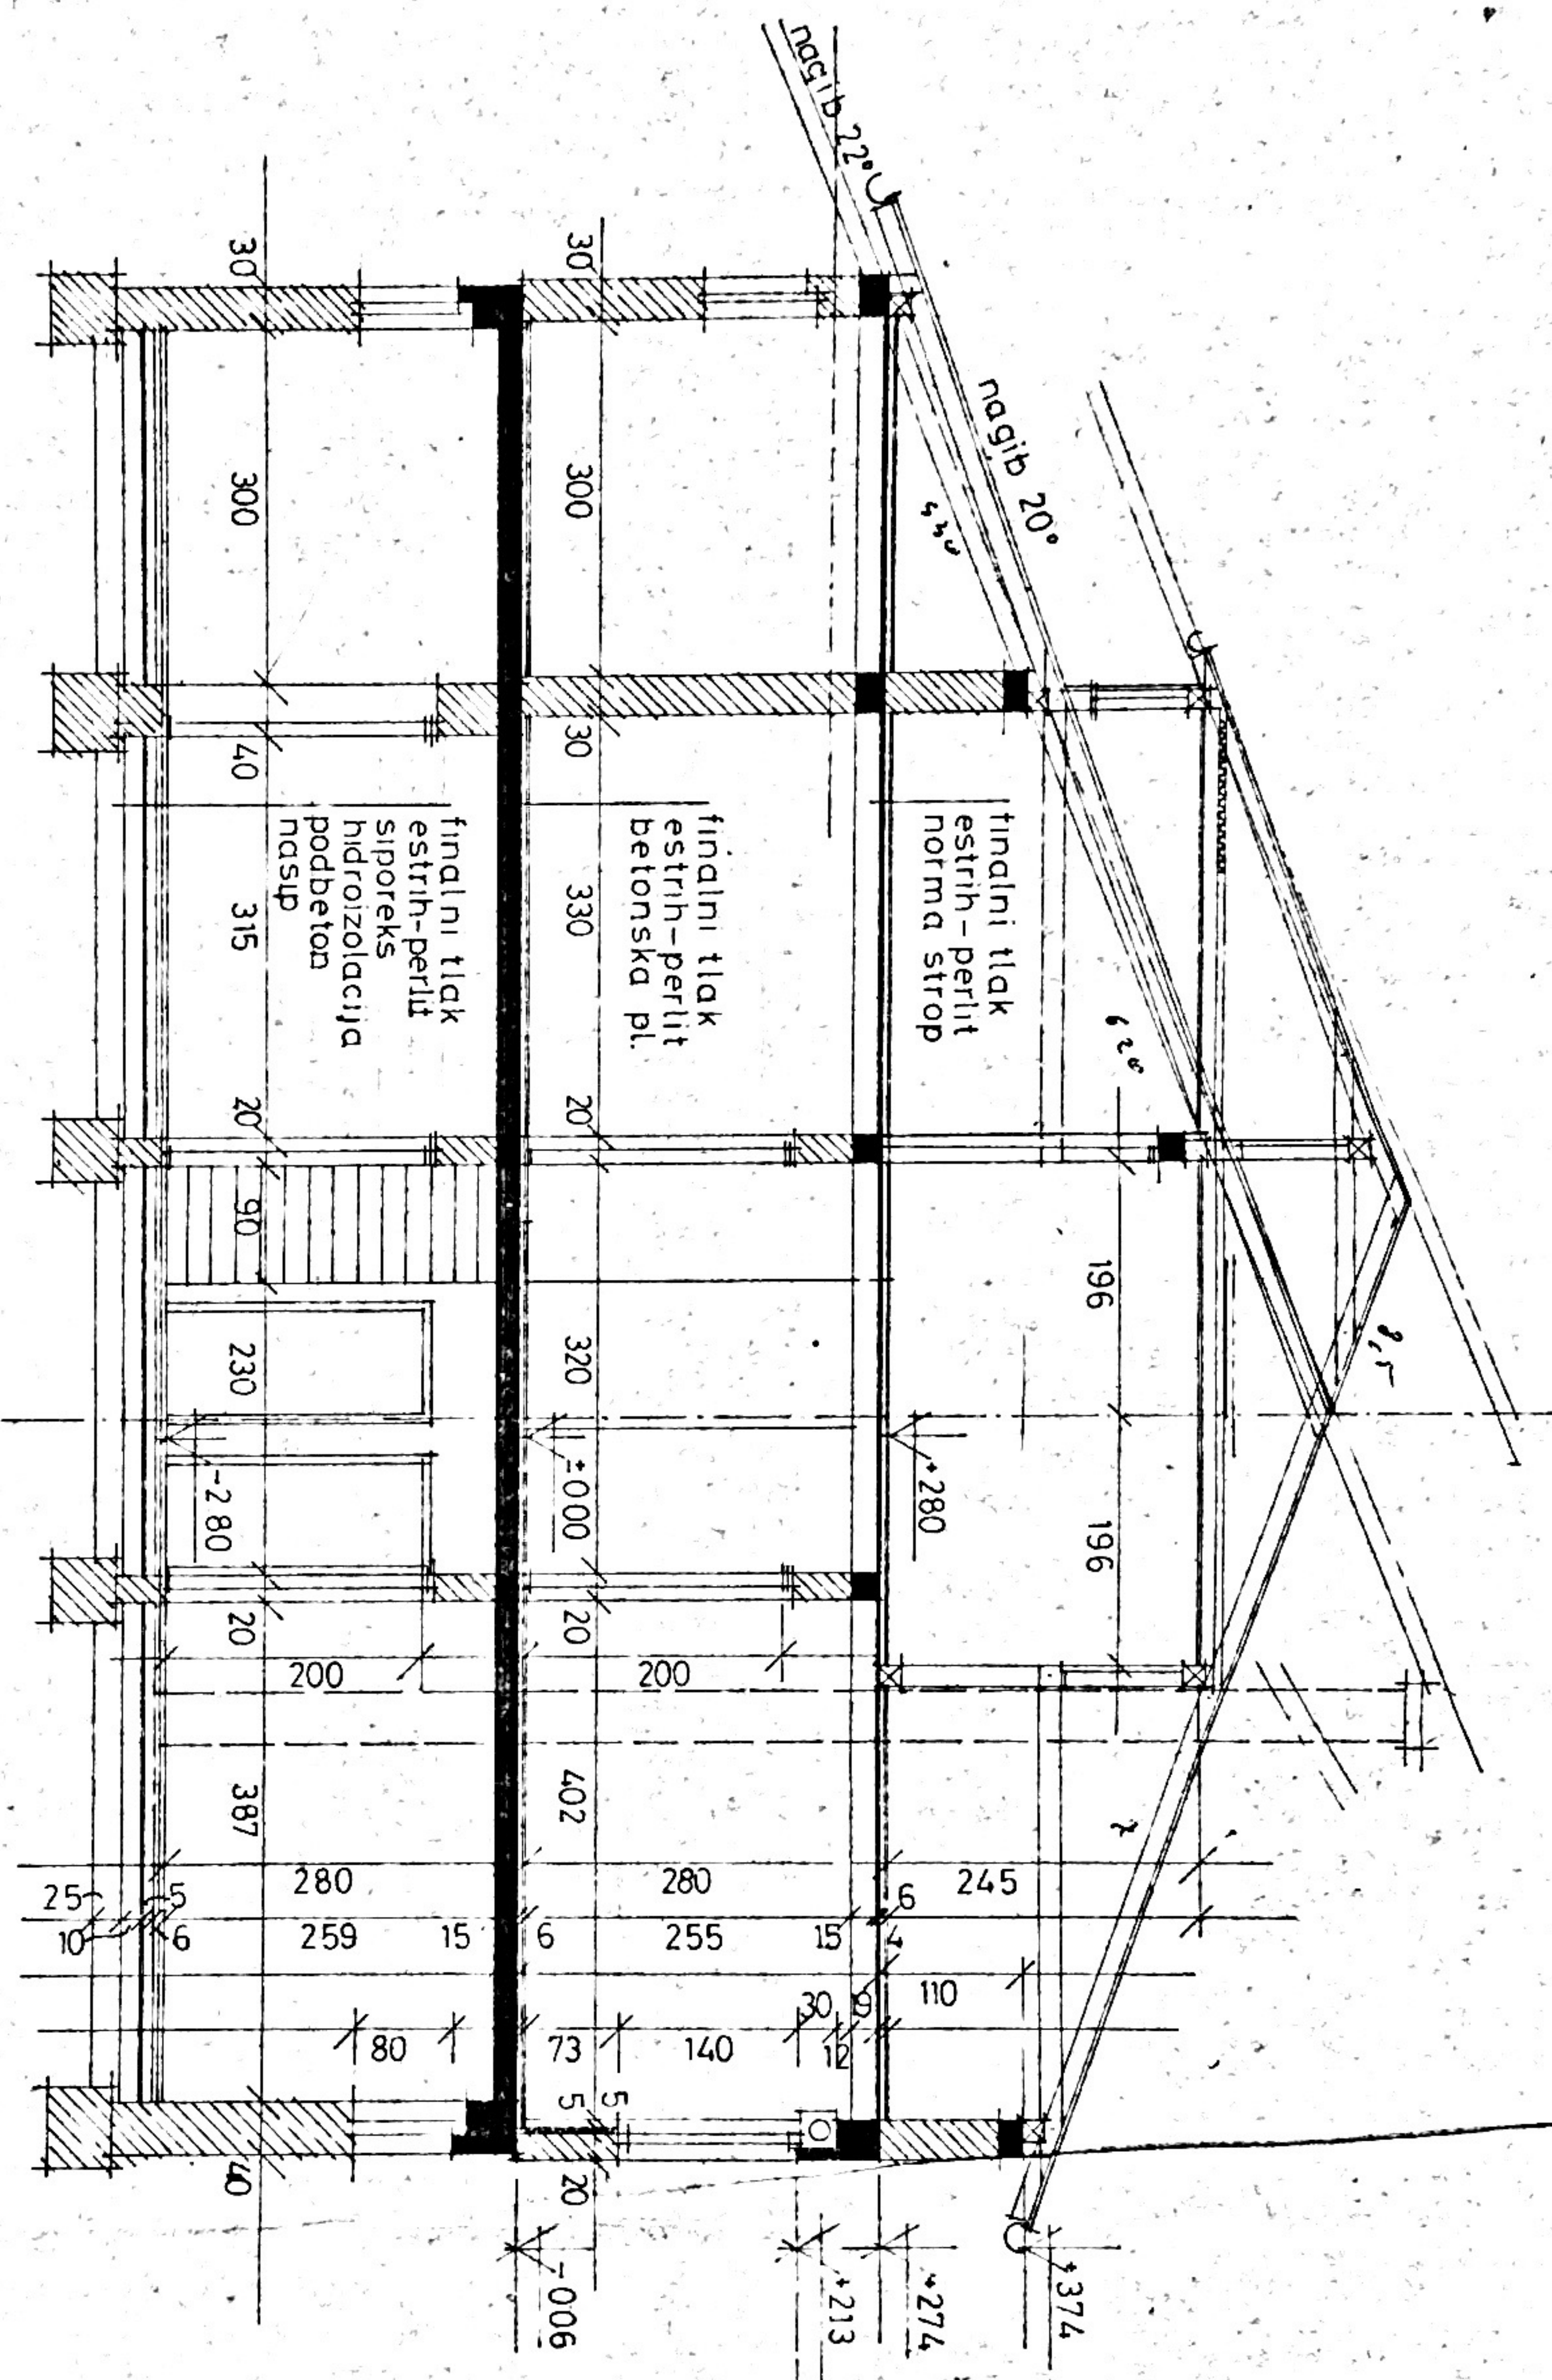

PREREZ A in B M=1:50
investitor Ledinek Anton
— št 05

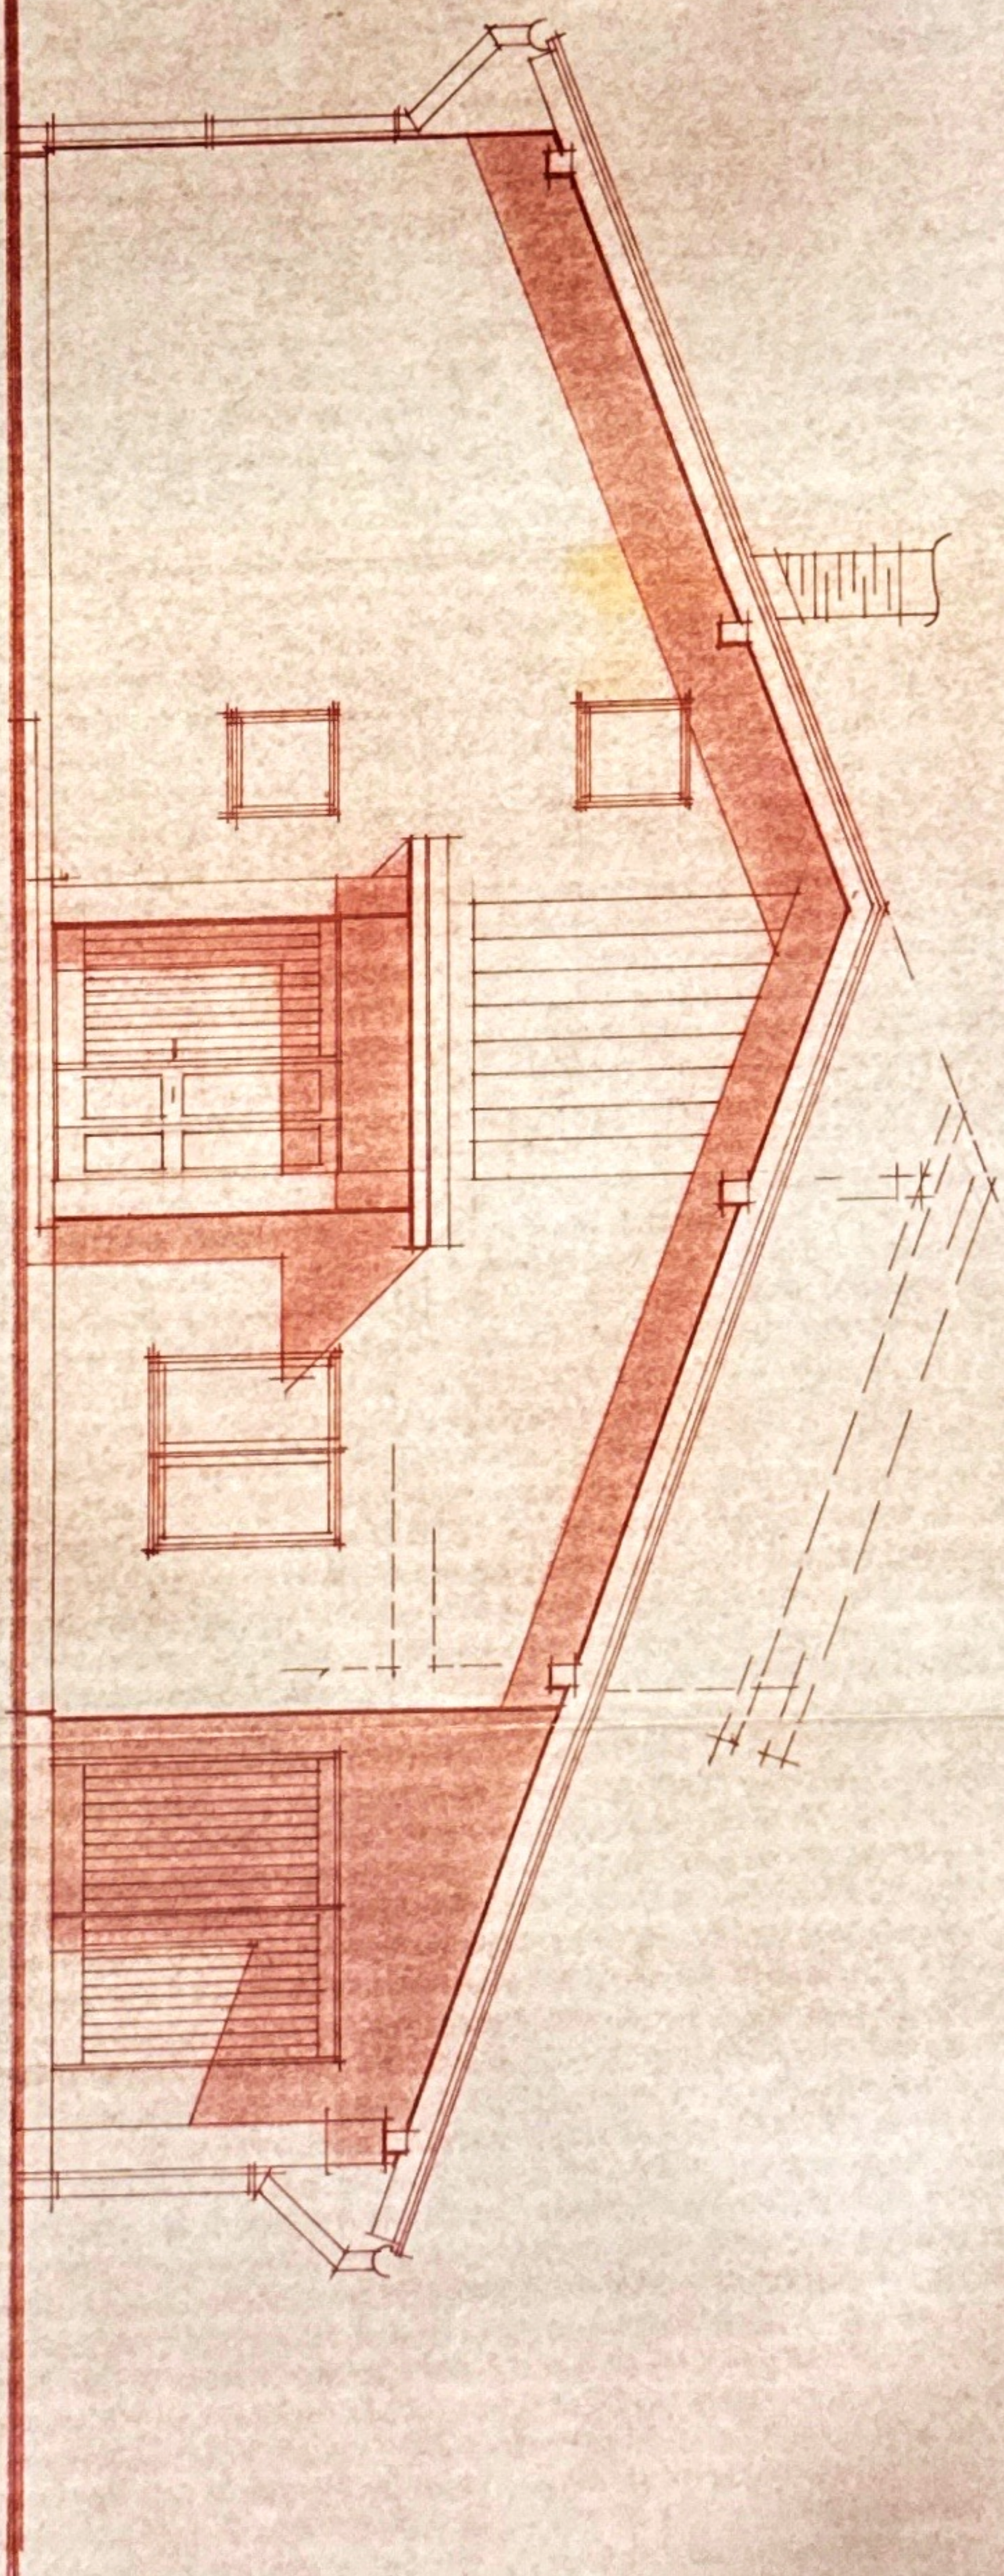


SEVERNA FASADA
graditelj Lediněk Anton

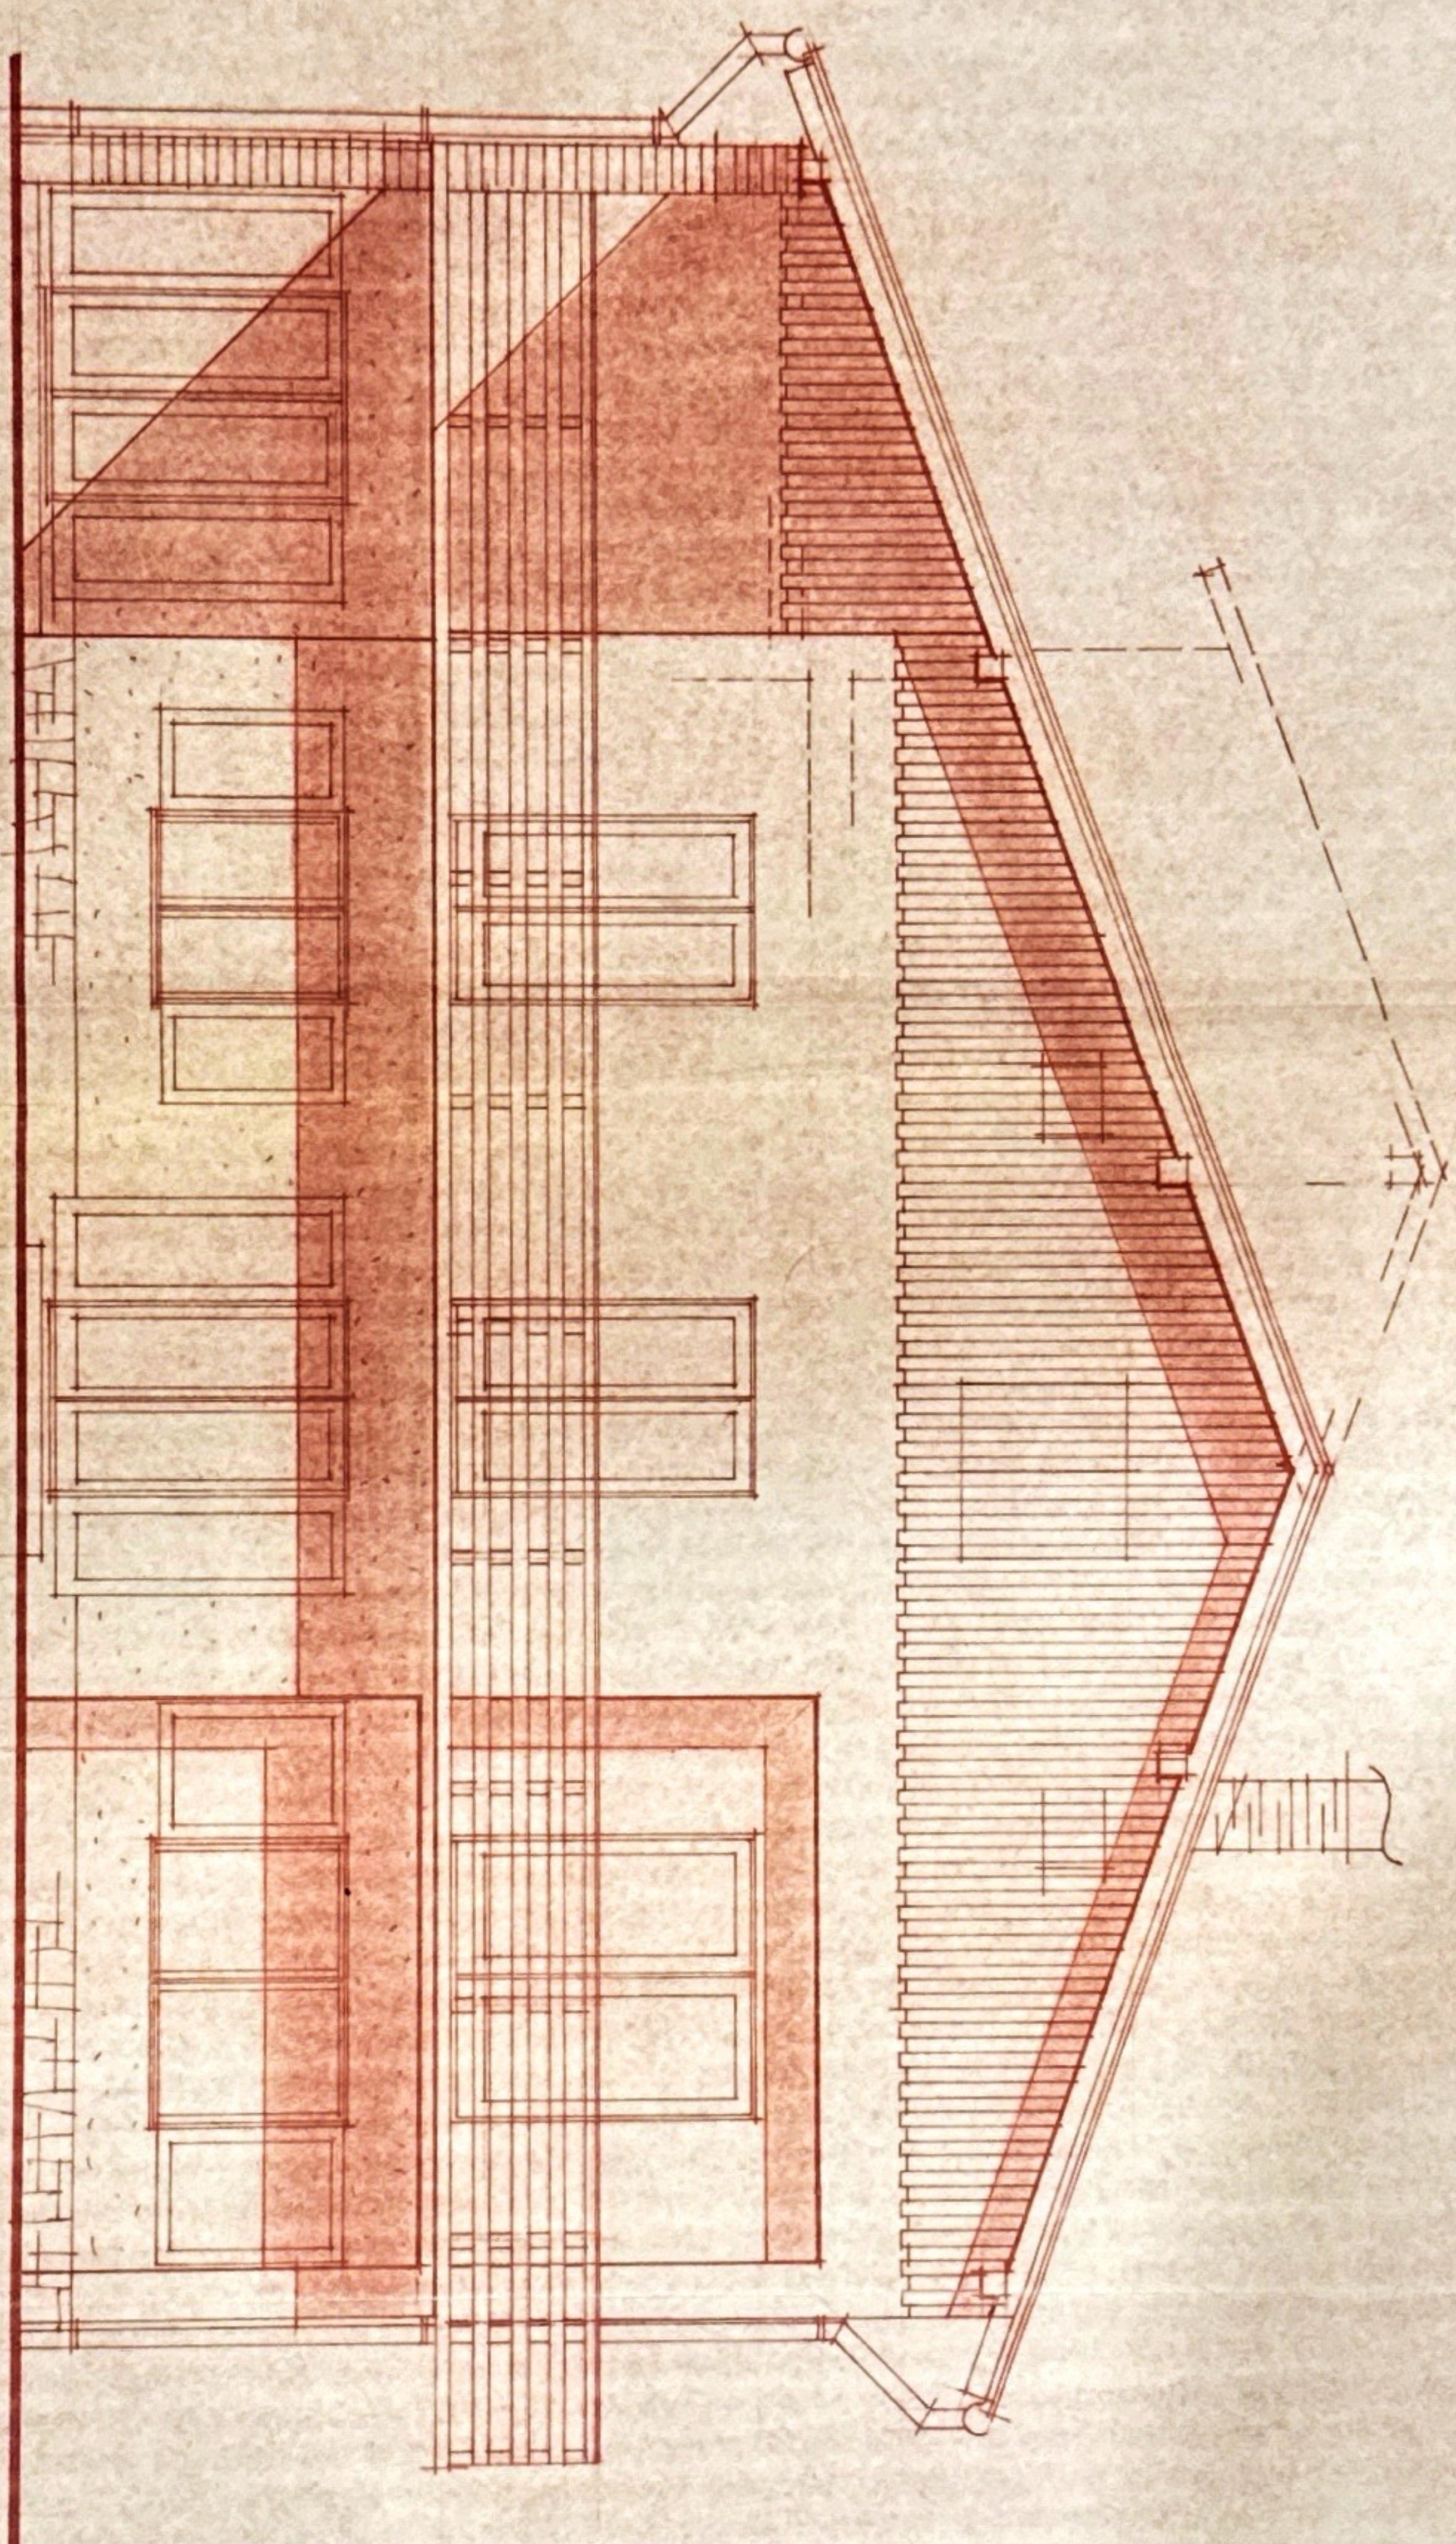


JUŽNÁ FASÁDA
graditeľ J. Ledinek ANTON

KLEI — PRITLIČJE

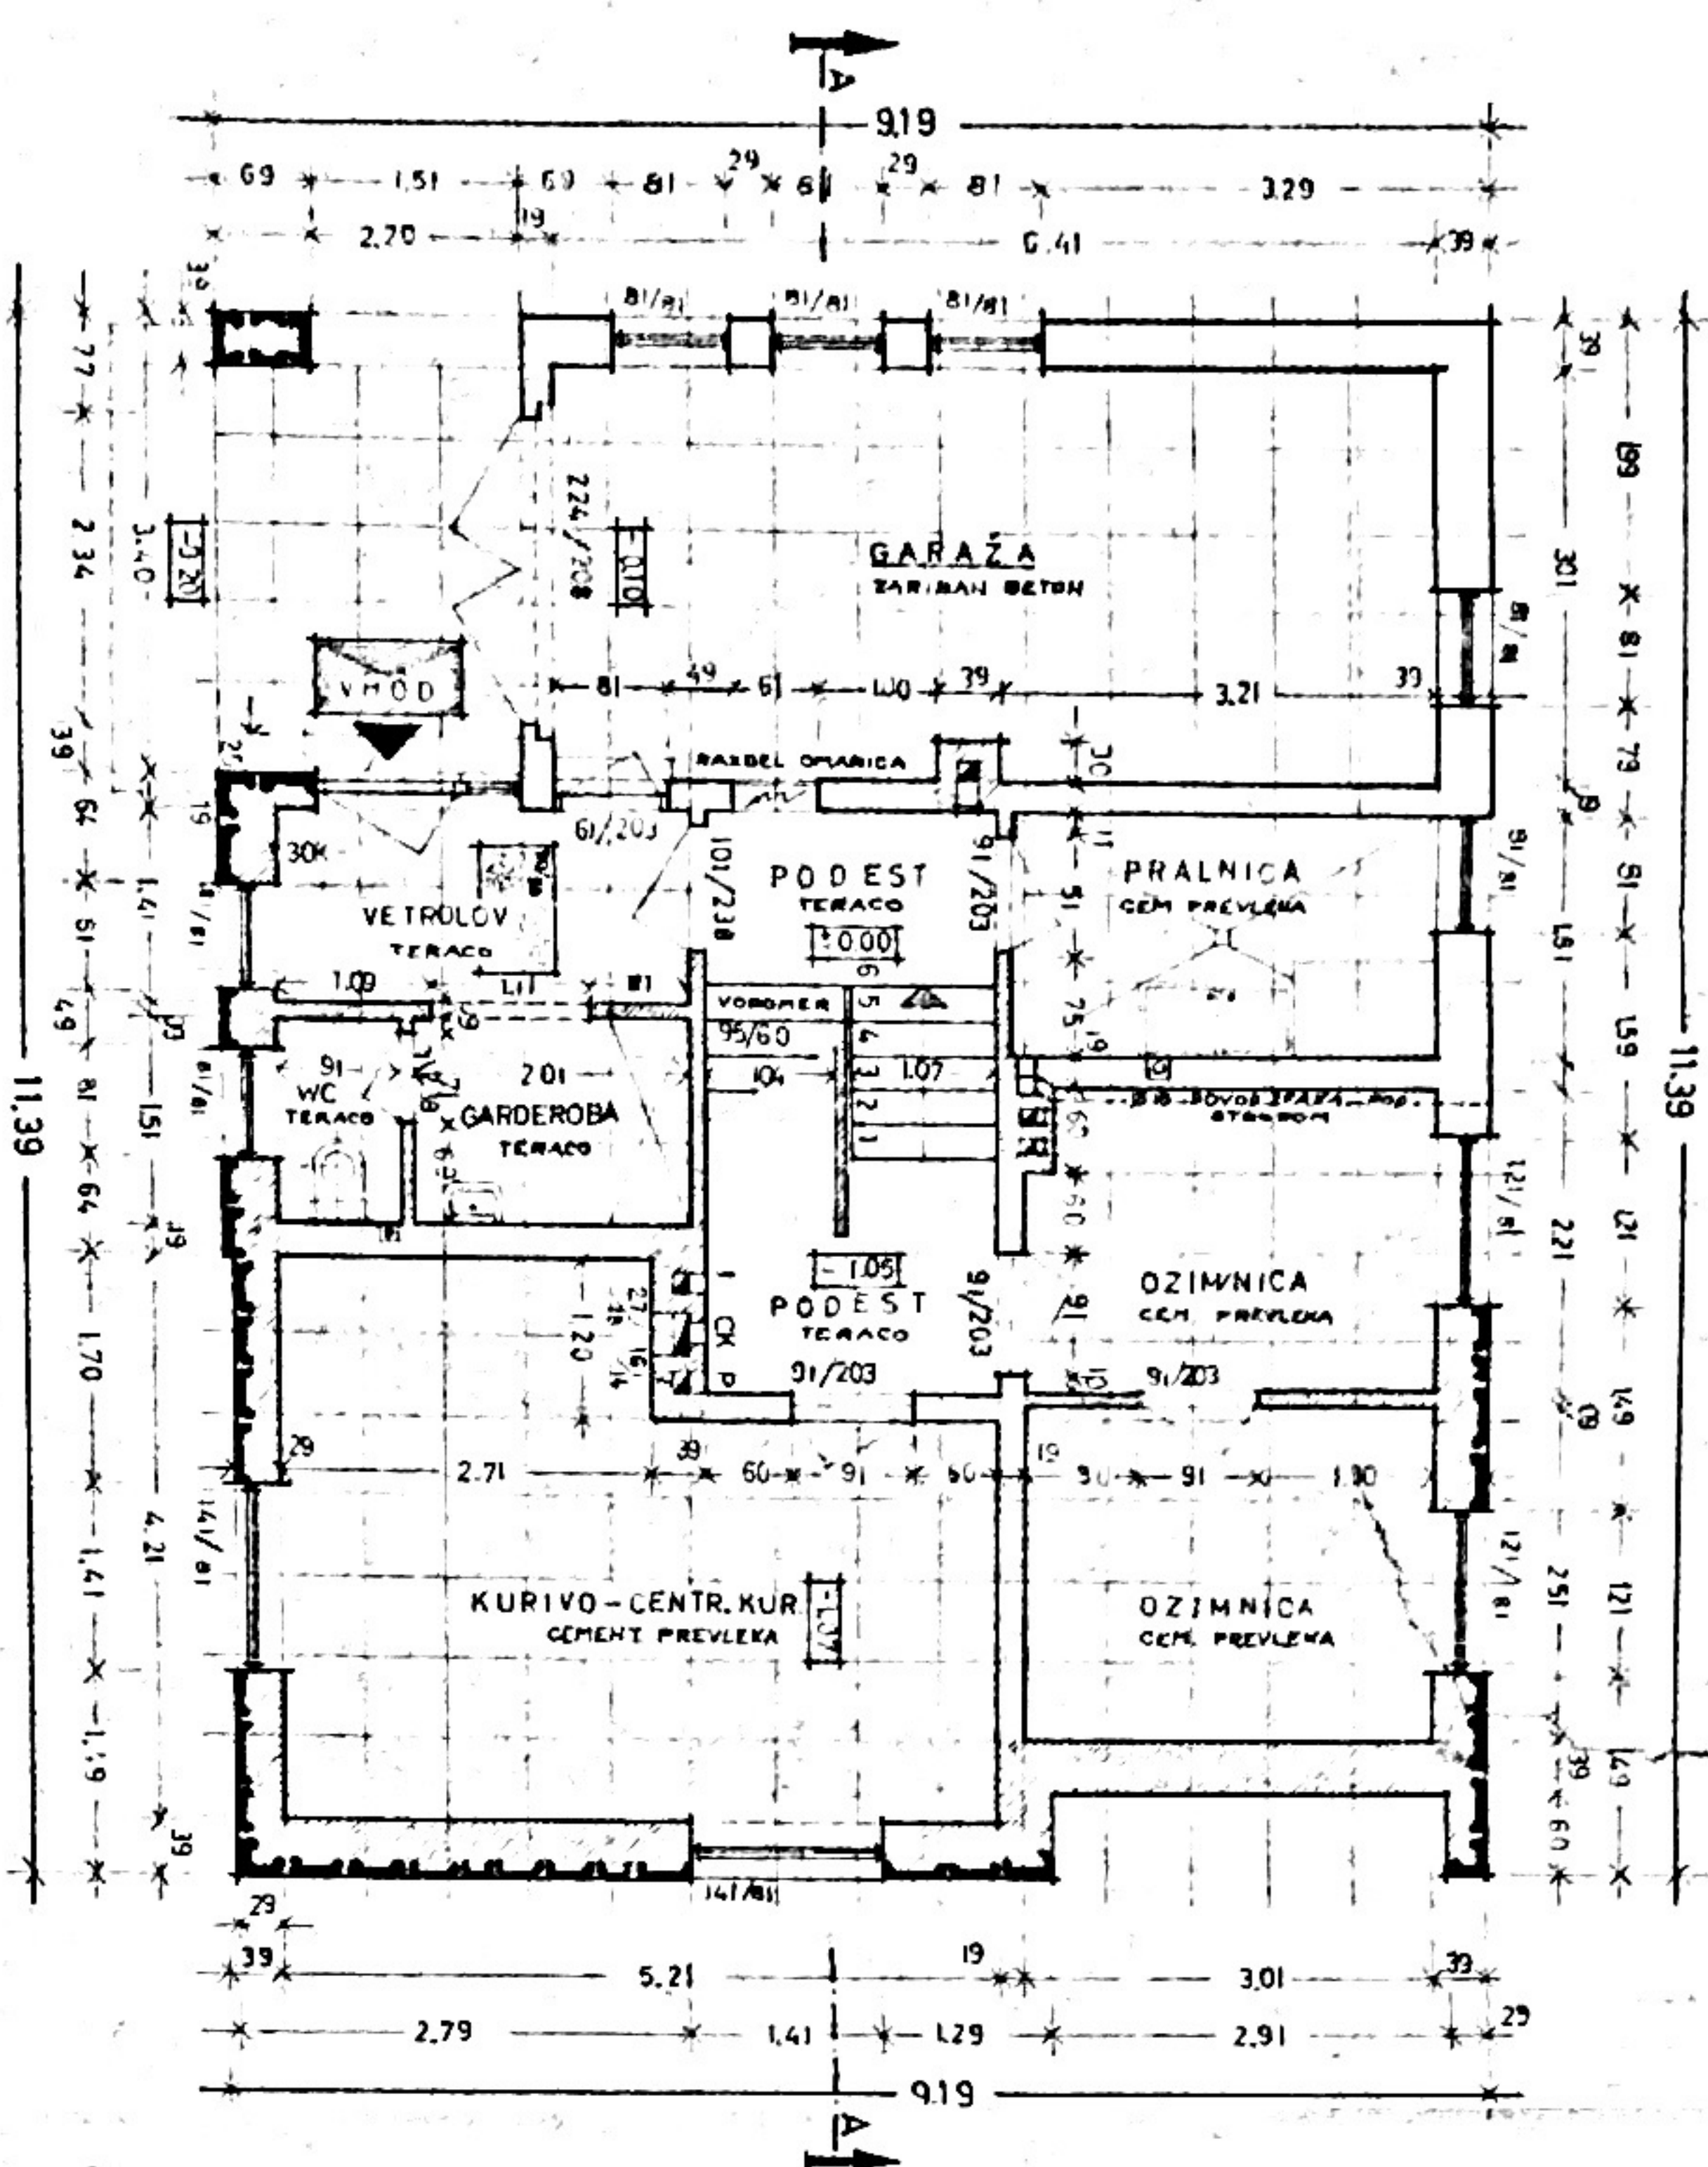



TEMELJI — KANALIZACIJA

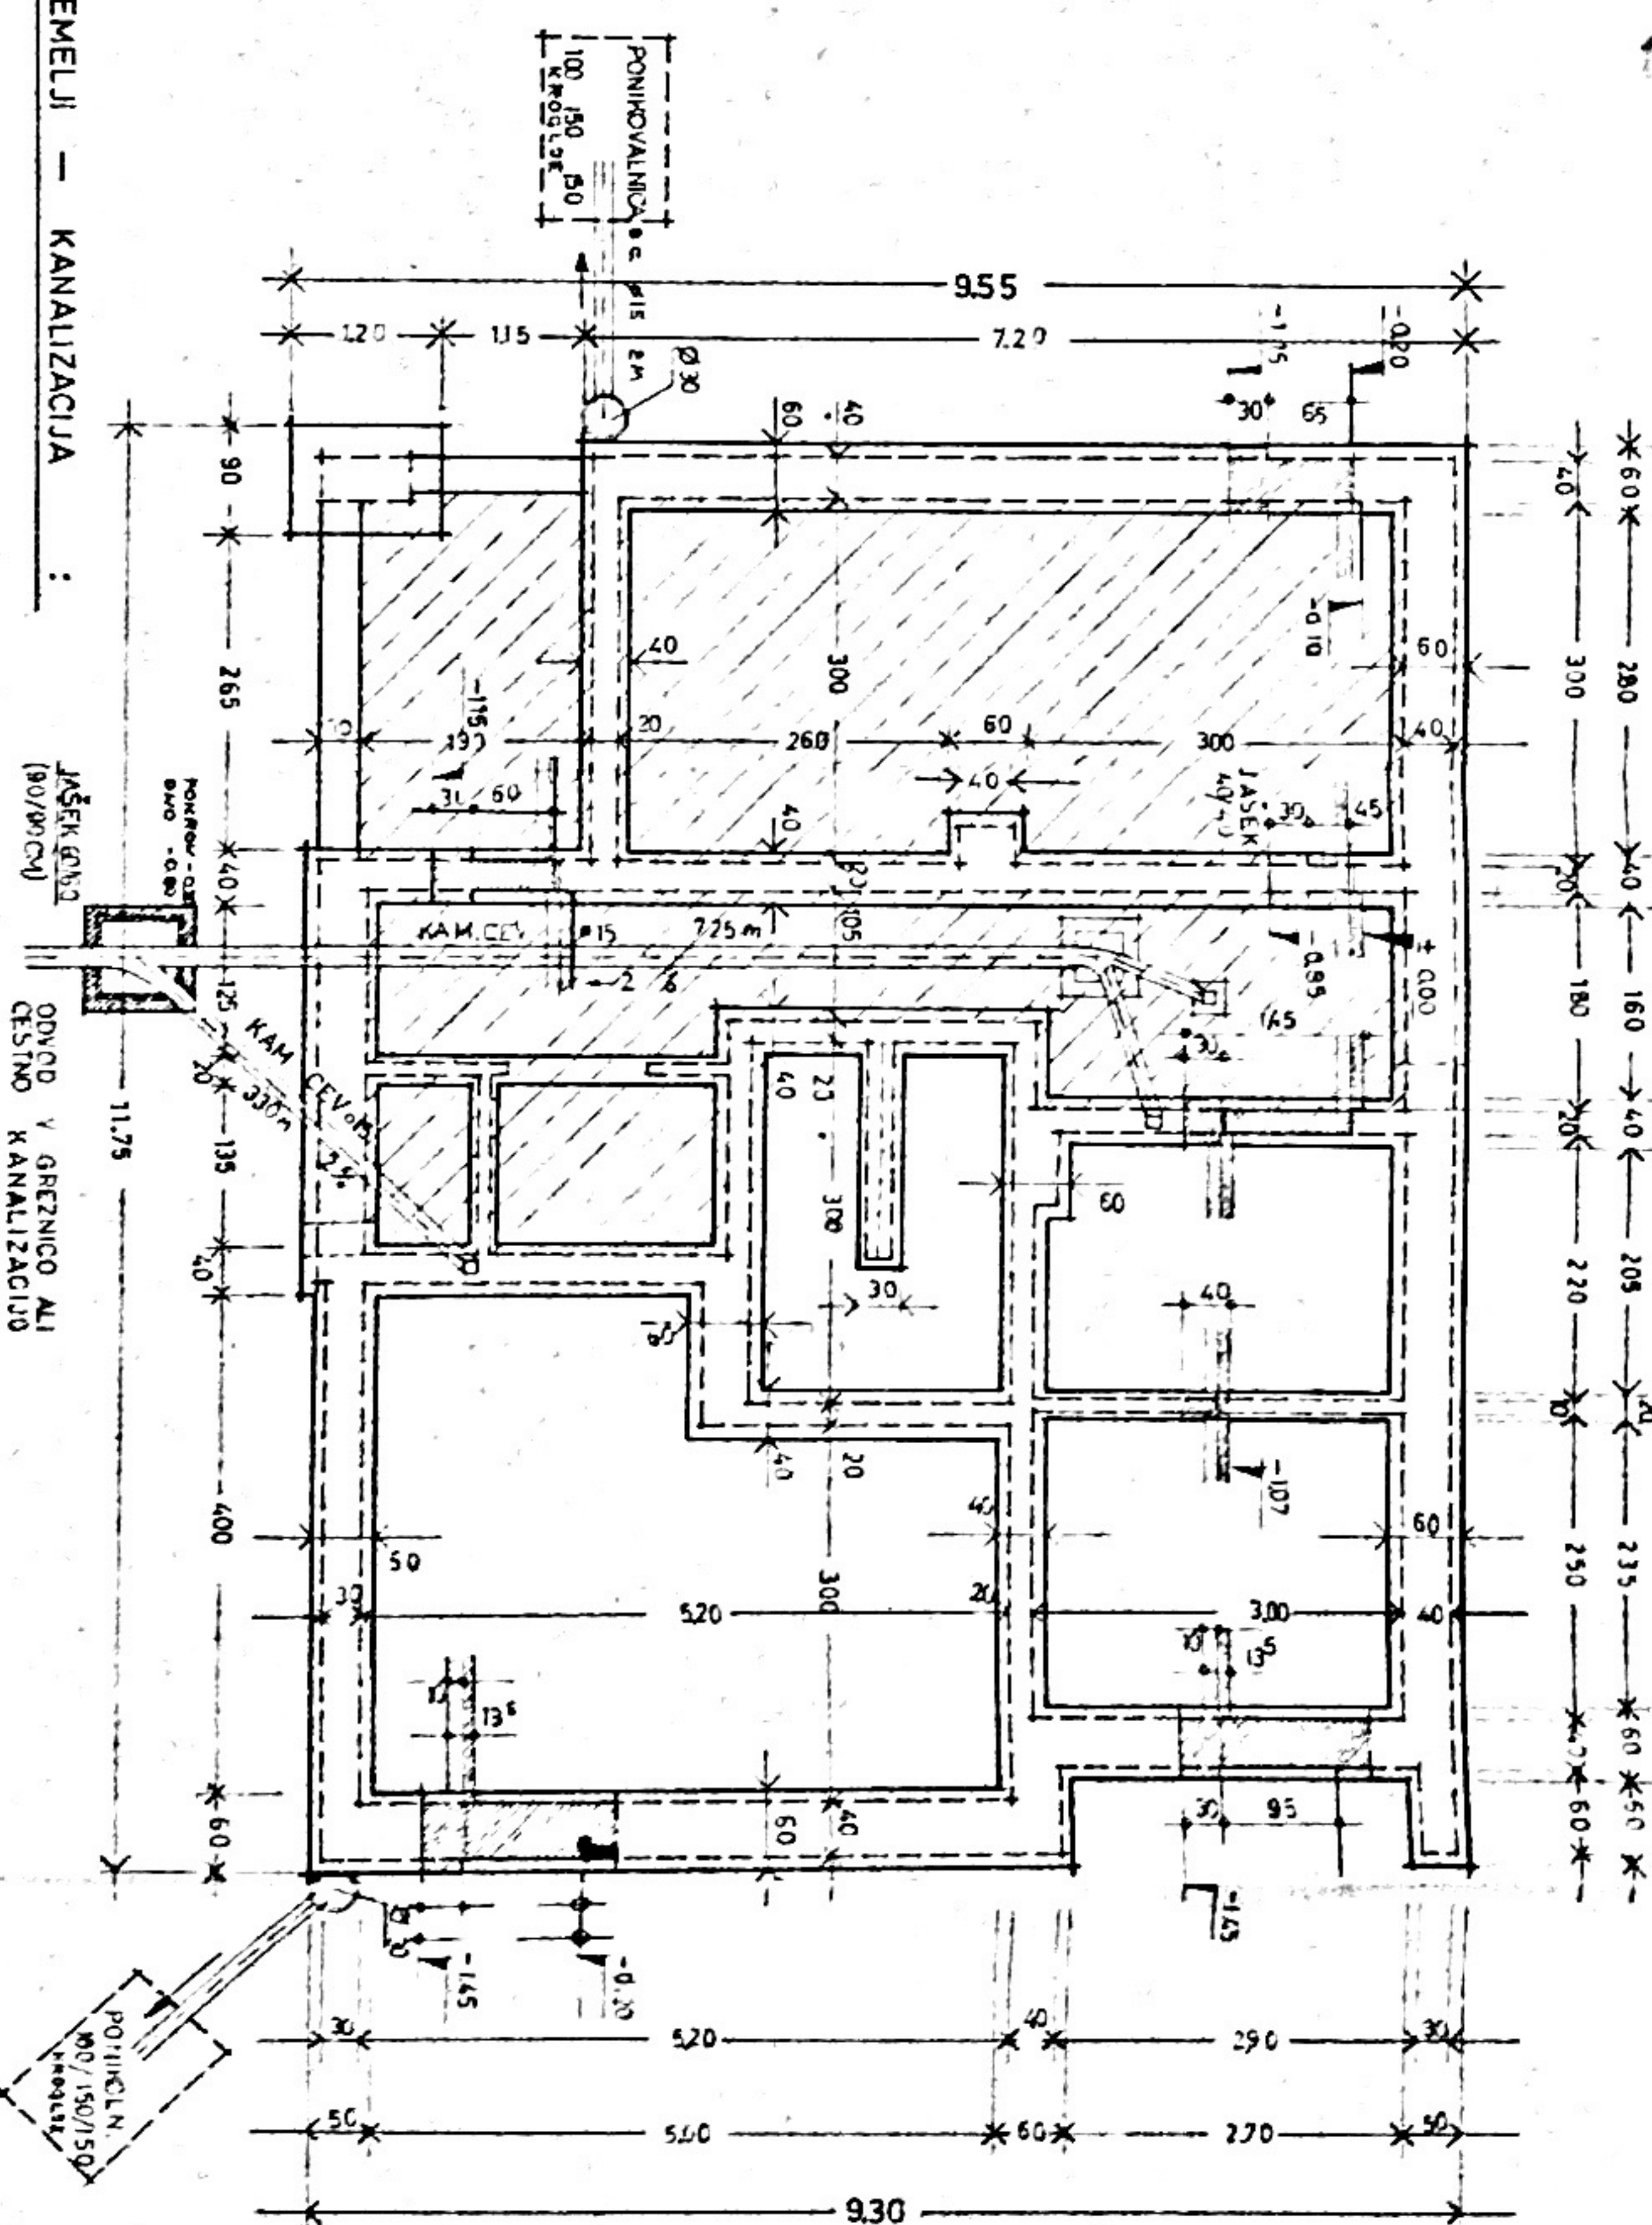

MIZARSKA DELA

OKNO	91/91	(JUS.D EL 12)	KOM 1
OKNO	121/81	(BREZ OKRAGE)	KOM 2
OKNO	141/81	(JUS.D EL 121 BREZ OKRAGE)	KOM 3
VRAȚA	91/203	(JUS.D EL 0,25 R. mostek)	KOM 4
VRAȚA	91/203	(JUS.D EL 0,25 R.)	KOM 5
VRAȚA Z MADSVETLOBO	(91/230	HRAST	KOM 6
VRAȚINO KRILLO ZASTEKLJENO			KOM 7
VRAȚA Z MADSVETLOBO	31/230		KOM 8
KRILLO POLNO (sot. del. wc)			KOM 9
GARAŽNA VRAȚA	224/208	(208/157 mostek)	KOM 10
IZVEDBA	1 R	(SLOV. LES)	KOM 11
VHODNA VRAȚA	151/230	HRAST	KOM 12

MERILO 1:50

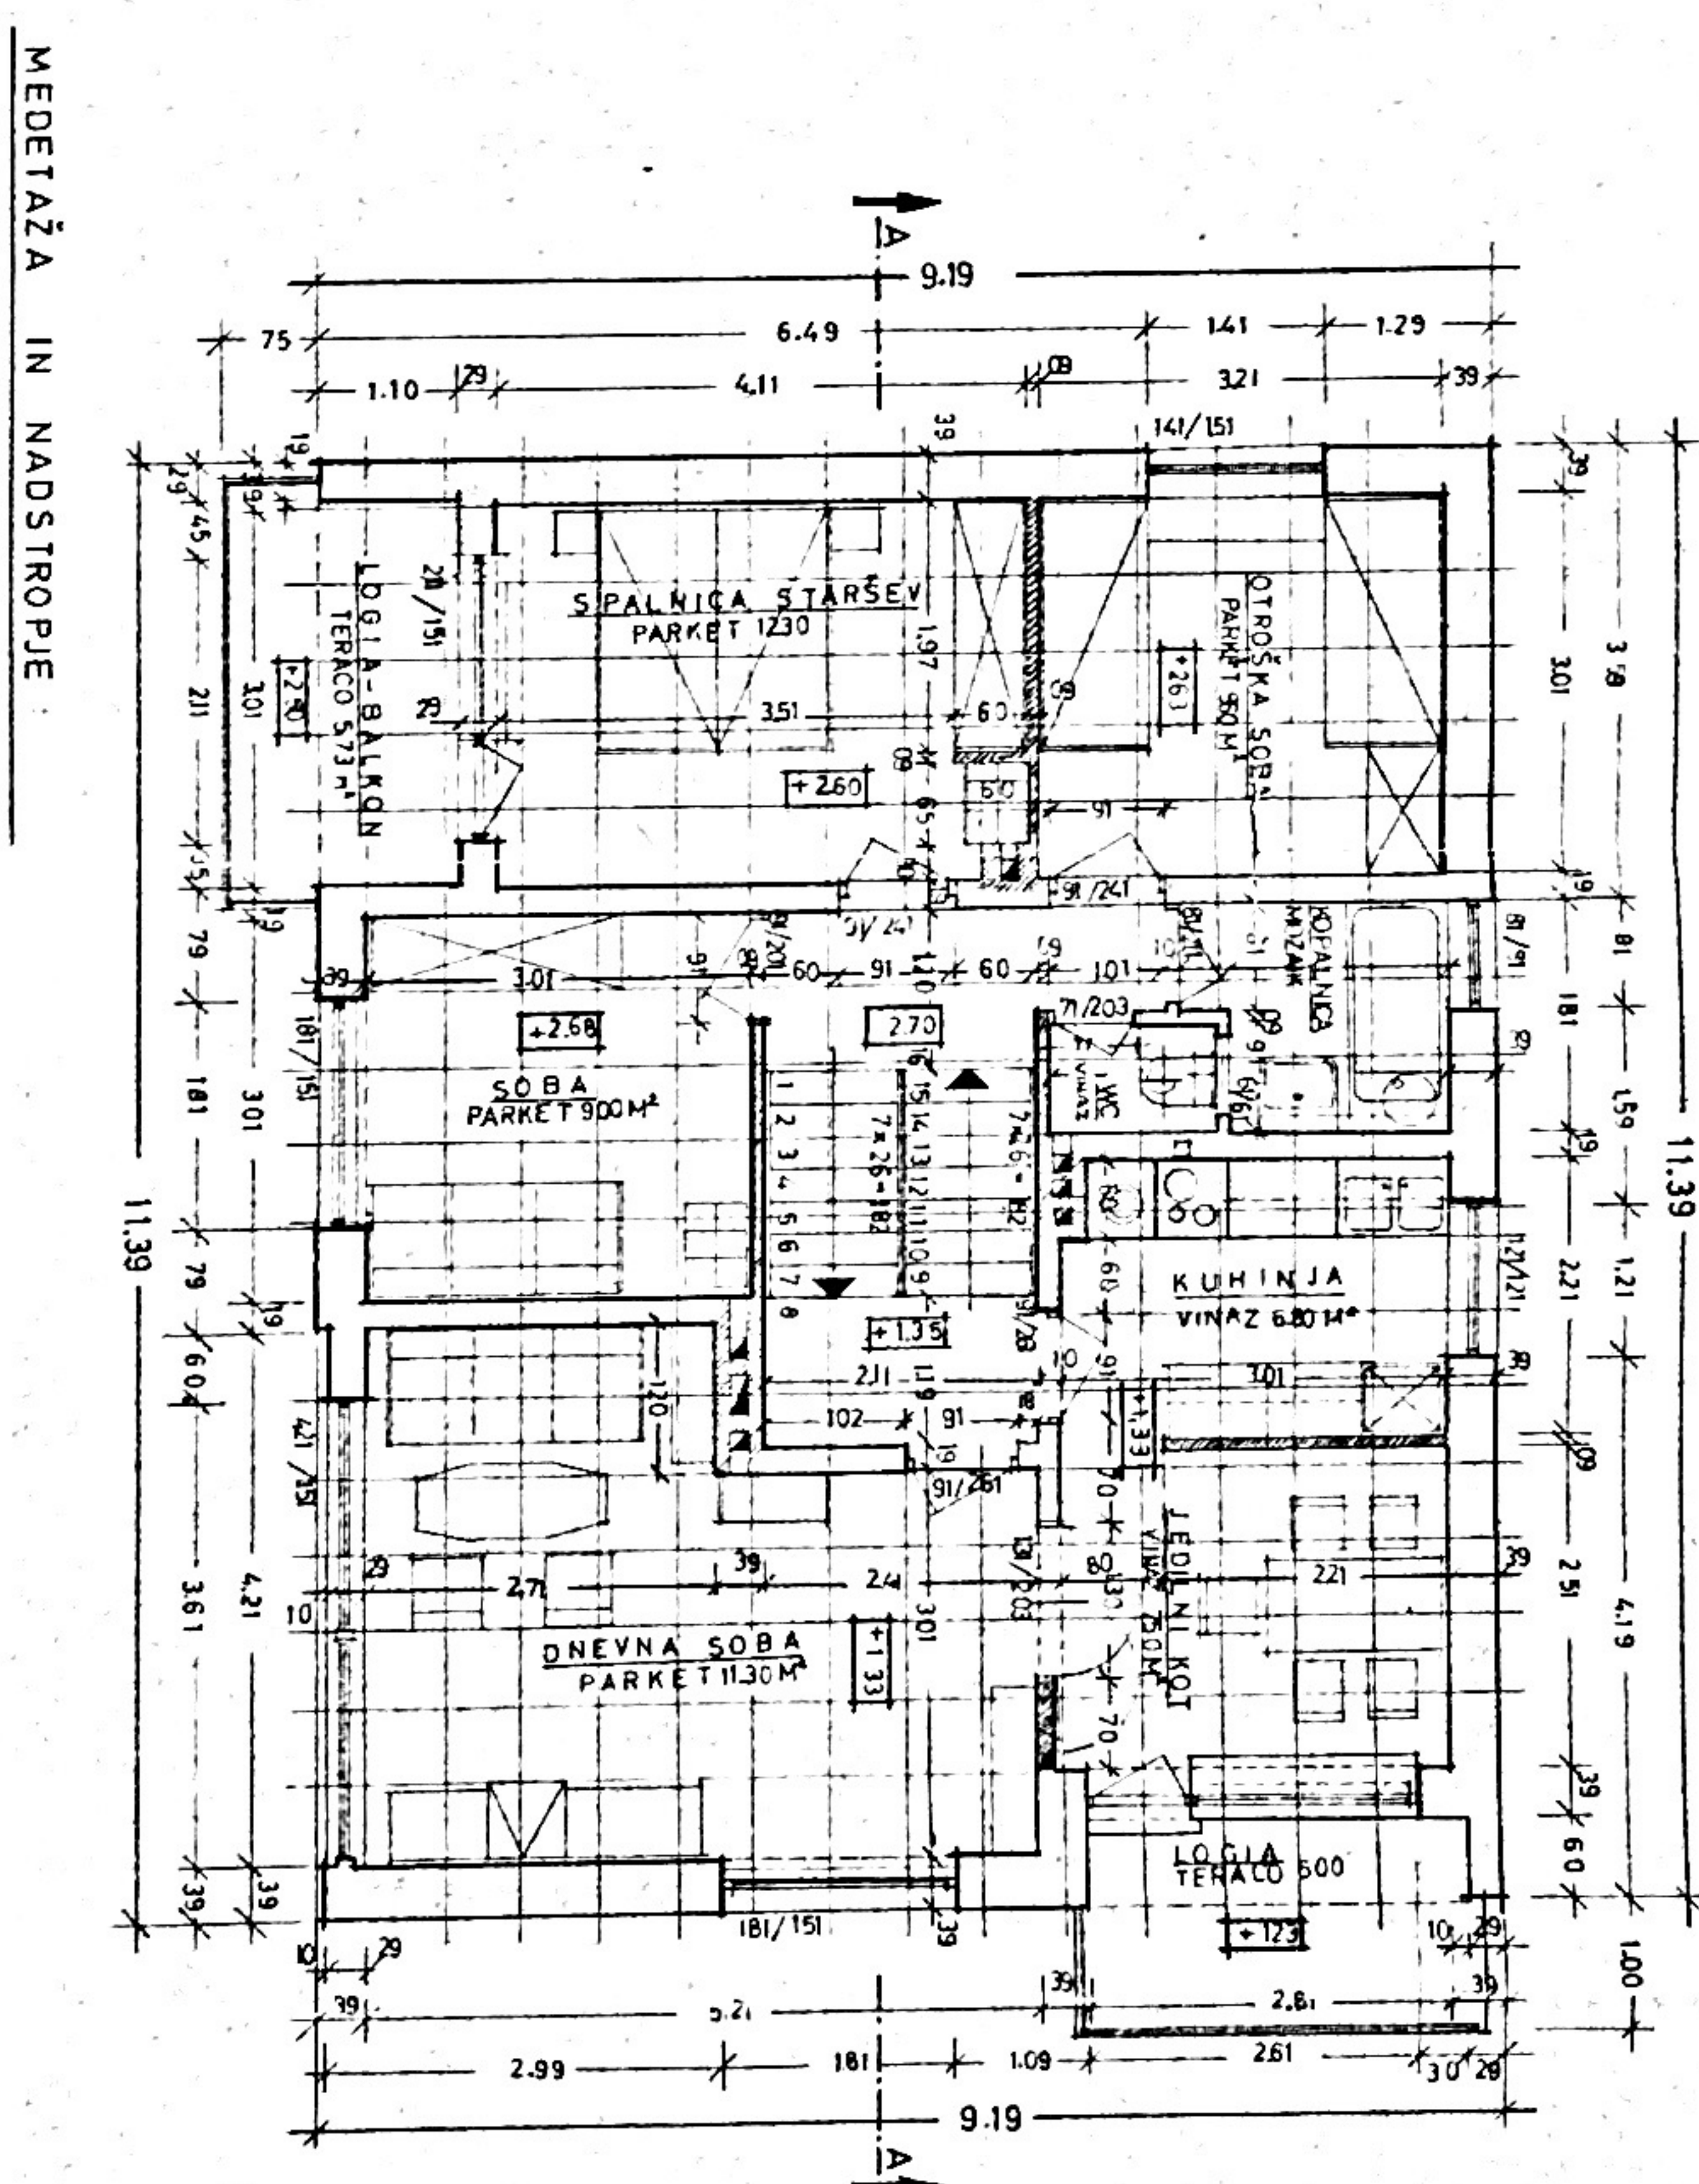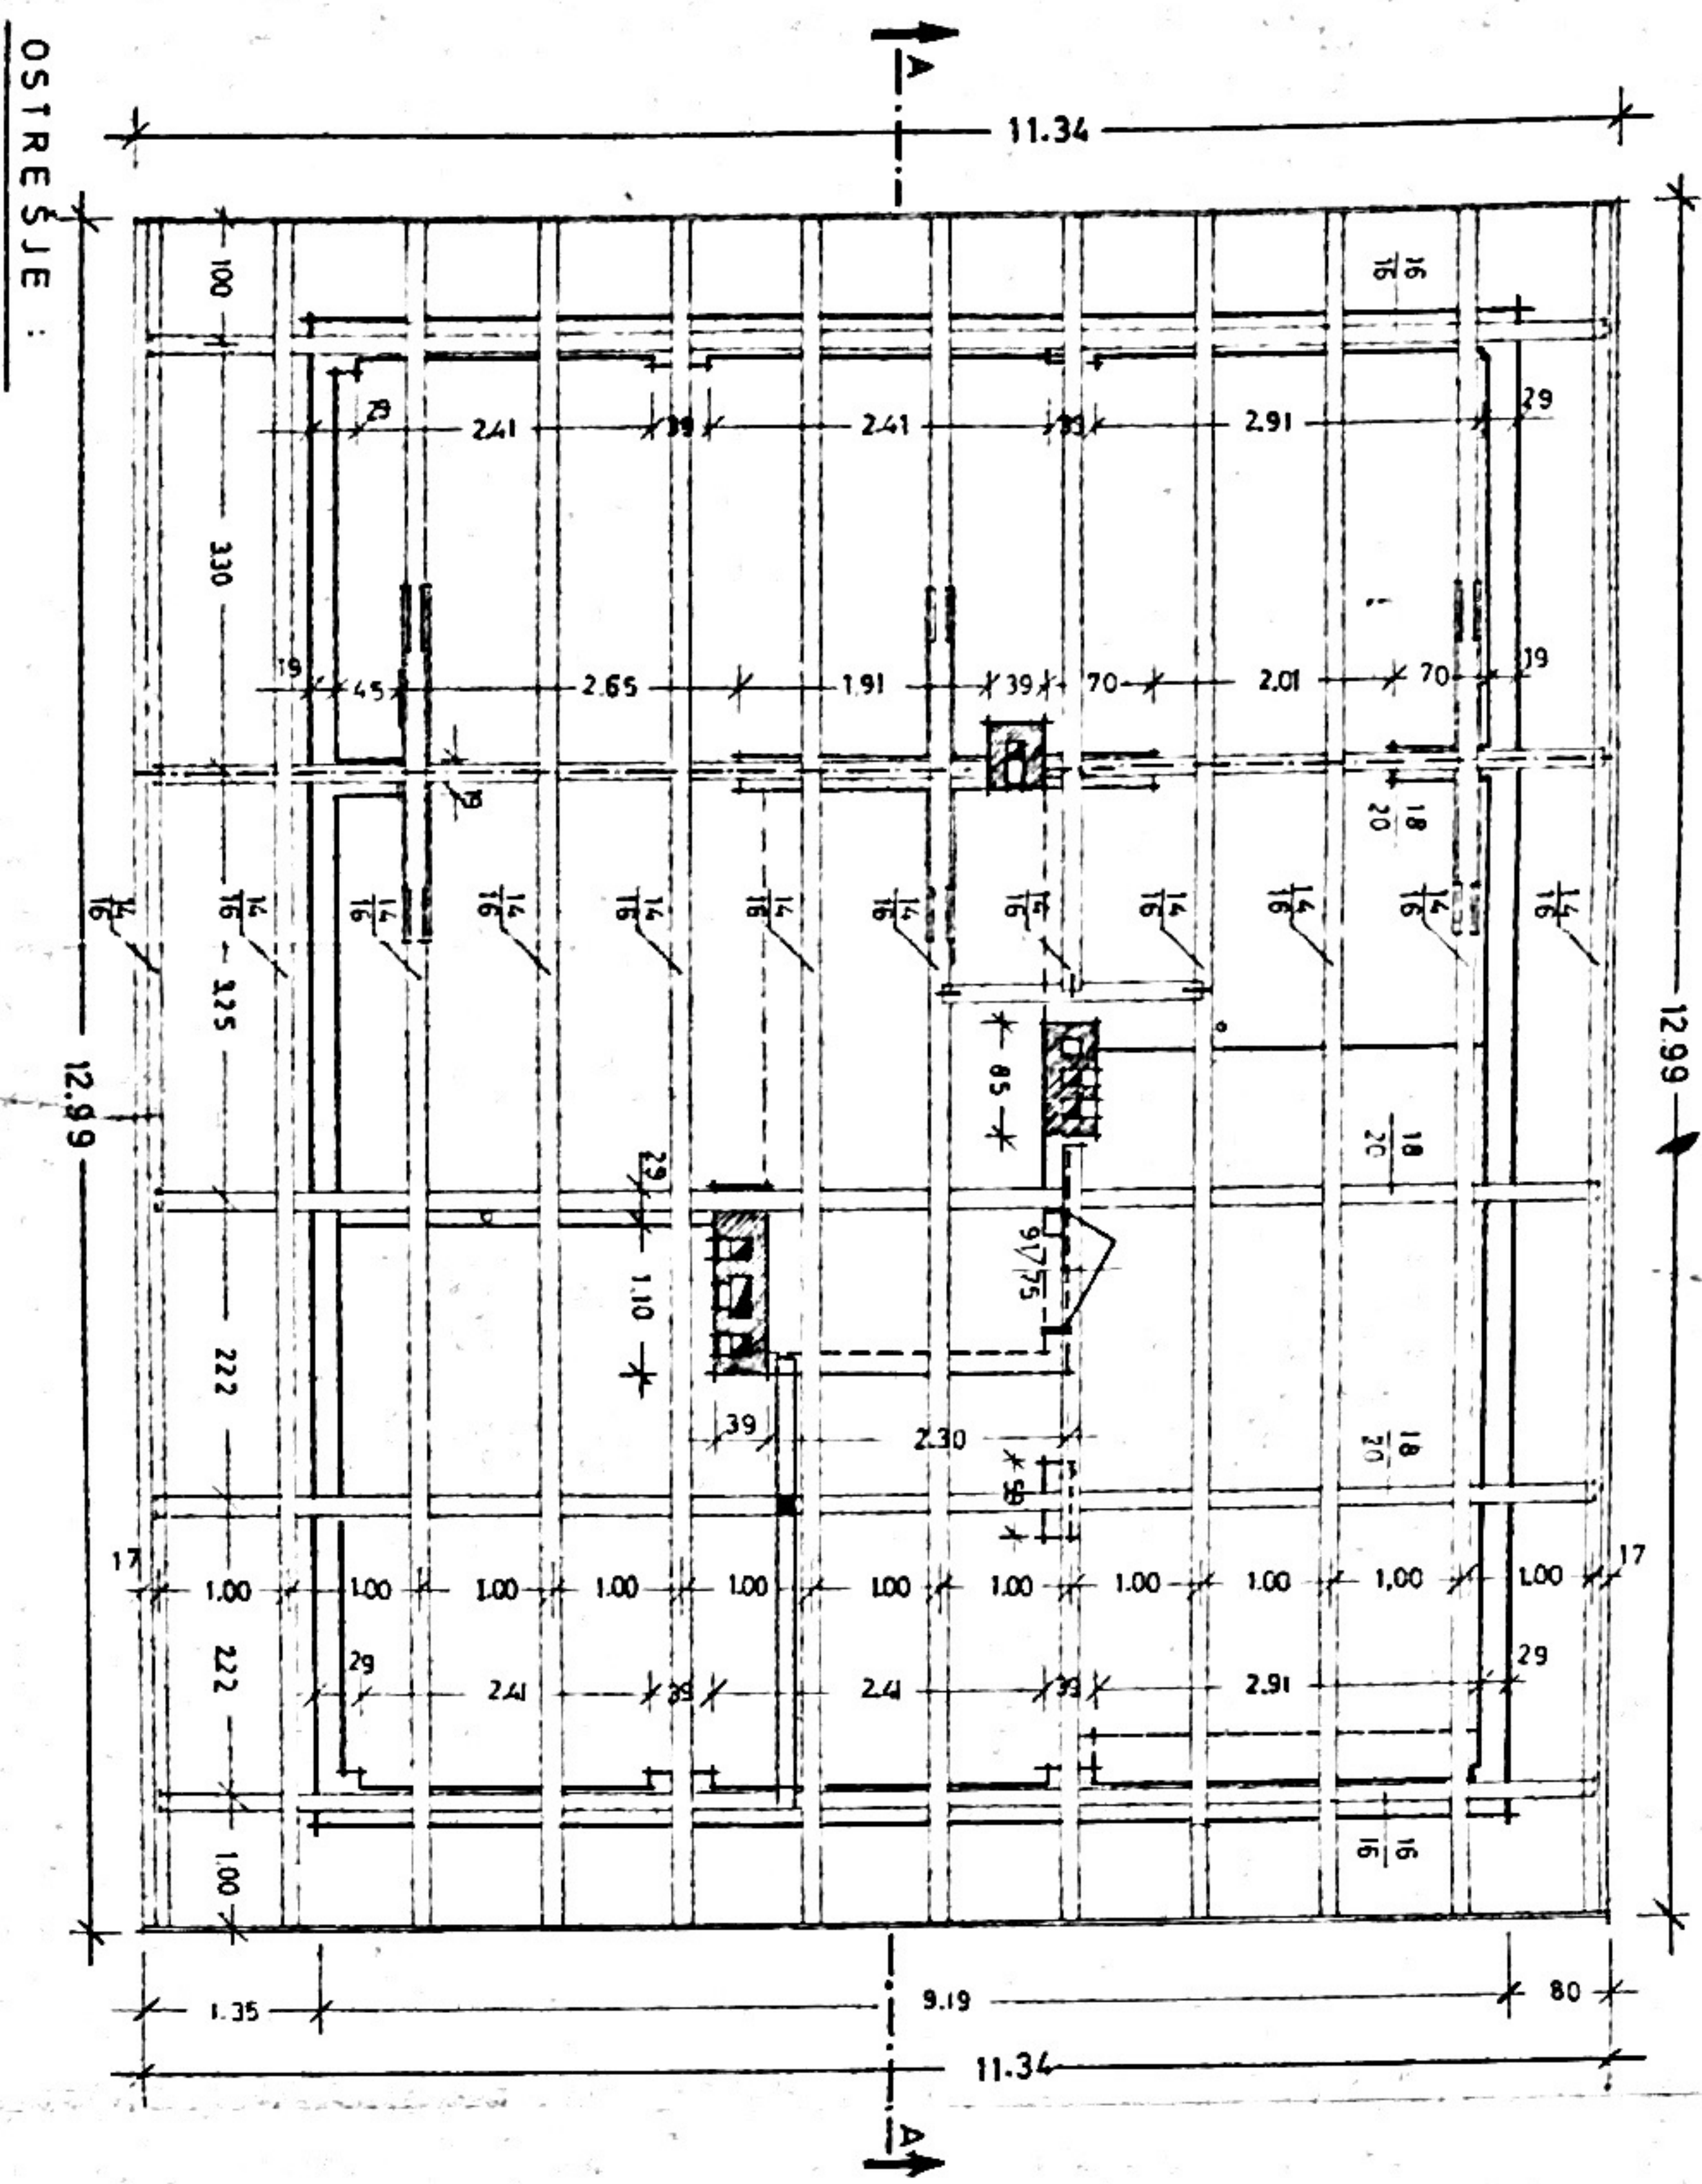


MIZARSKA DELA

VRATA 9/75	(v posredstvu s prilož.)	KOM 1
VRATA 7/203	JUS UD EL. 025	KOM 1
VRATA 8/241	Z NADSVETLOBO	KOM 1
VRATA 9/241	Z NADSVETLOBO	KOM 3
VRATA 9/261	Z NADSVETLOBO	KOM 2
VRATA 14/203	(FURNIRANA - HARMON)	KOM 1
VRATA Z OKNOM	241/151 JUS 160/c	KOM 1
VRATA Z OKNOM	281/171 JUS 160 e	KOM 1
OKNO FIKSNO	WC 61/61	KOM 1
OKNO 8/ 91	JUS DEL 121	KOM 1
OKNO 12/121	PATENT TRKAN	KOM 1
OKNO 14/151	JUS 141	KOM 1
OKNO 18/151	JUS 141	KOM 2
OKNO 42/151	JUS 160 e	KOM 1

MERILO 1:50

150

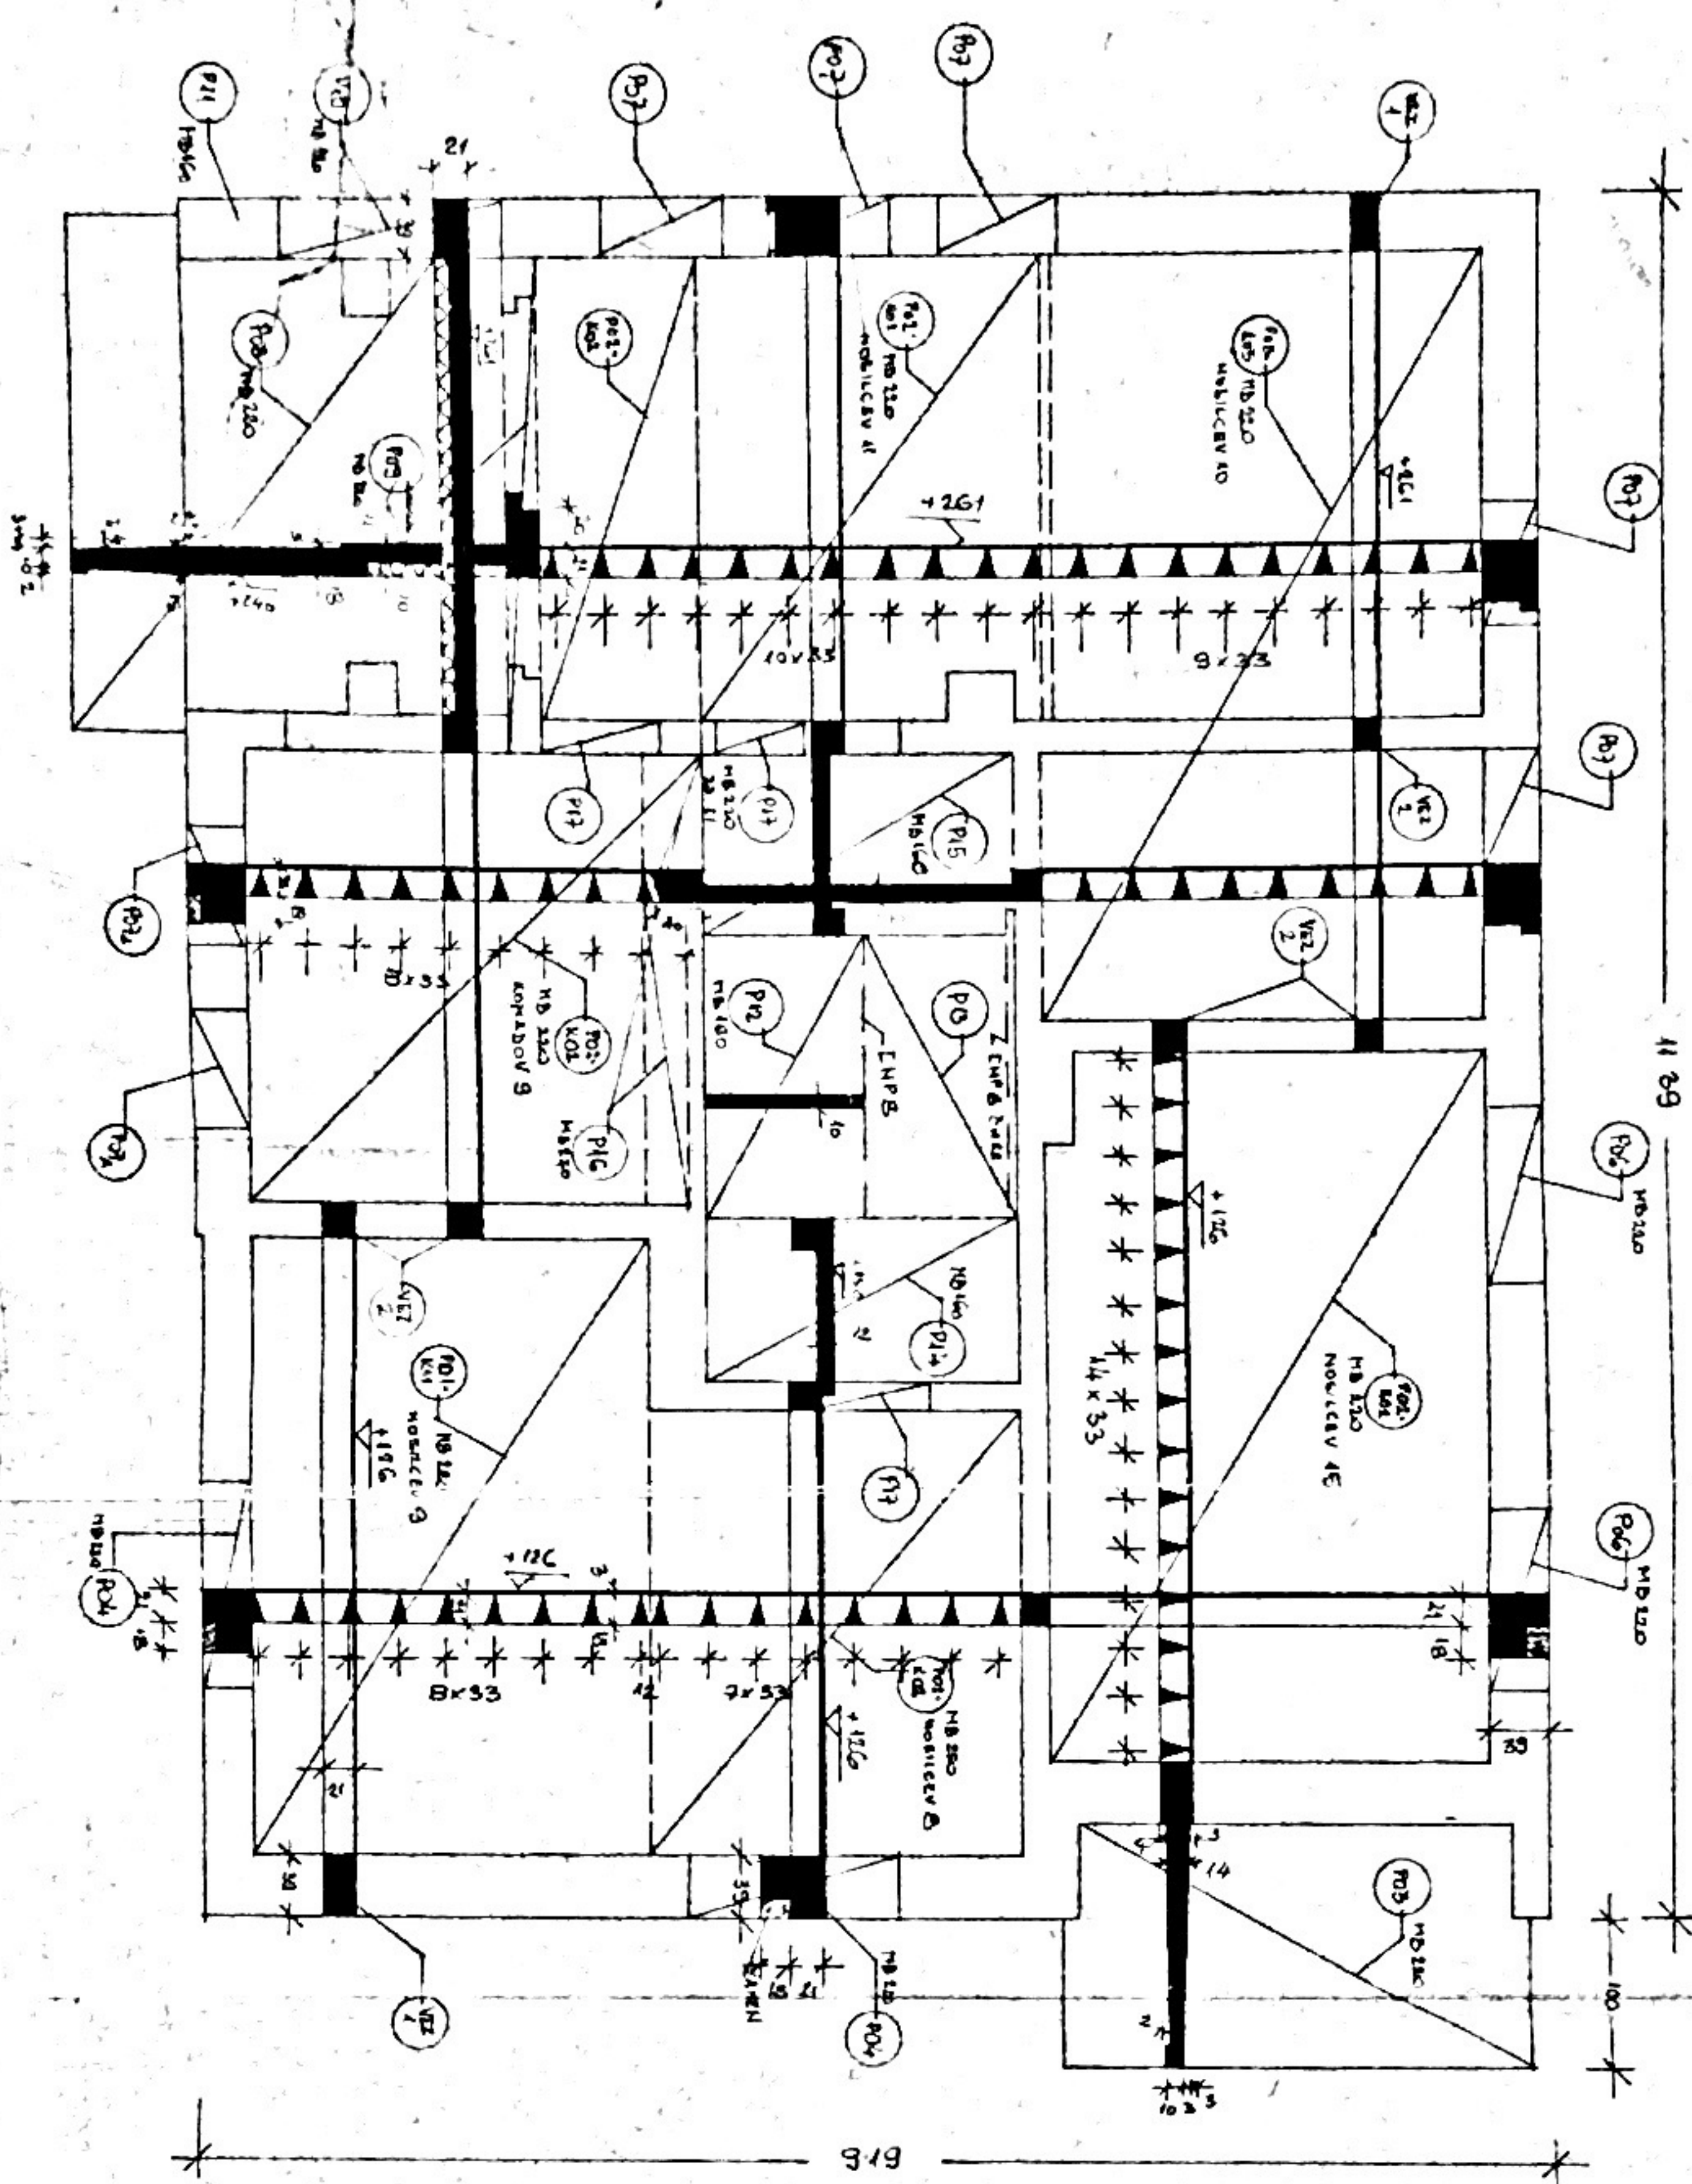

1150

VSE POZICIE V NIVOJU PLOŠČE

MB 220

